


GENERAL NOTES RELEVANT TO ALL DRAWINGS: ALL DIMENSIONS MUST BE CHECKED ON SITE. DO NOT SCALE THIS DRAWING. IF IN DOUBT - ASK. THE DRAWING NUMBER IS PREFIXED WITH LETTERS DENOTING ITS PURPOSE: SS - SKETCH SCHEME DRAWING; PA - PLANNING APPLICATION DRAWING; BW - BUILDING WARRANT DRAWING; CI - CONSTRUCTION ISSUE DRAWING. ONLY IF THE DRAWING NUMBER IS PREFIXED WITH CI IS THE DRAWING MEANT FOR CONSTRUCTION

21/00486/FUL

31.05.2021

Retained as office -
Class 4 Business

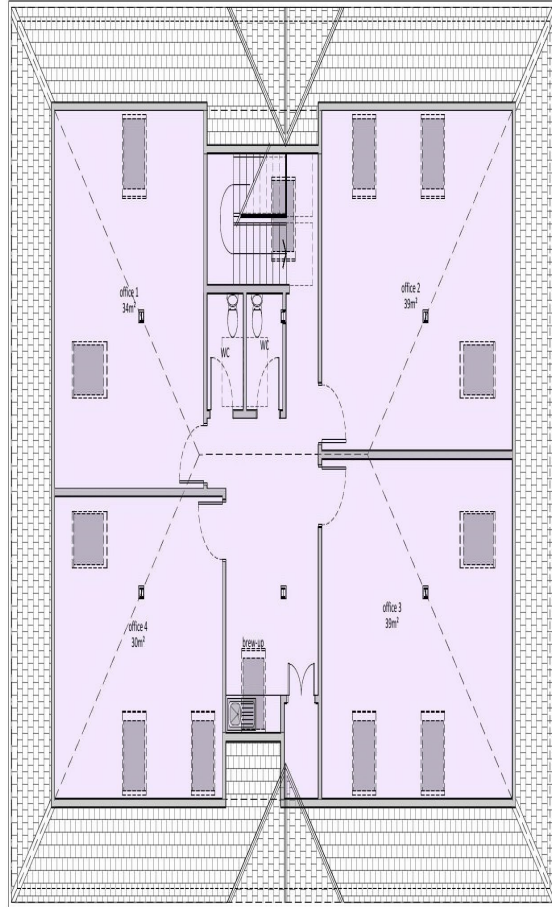

Scottish Borders Council
Town And Country
Planning (Scotland) Act
1997

REFUSED

subject to the
requirements of the
associated Decision
Notice



SCALE 1:100