


20/01620/PPP

28.06.2021

0 50m 100m

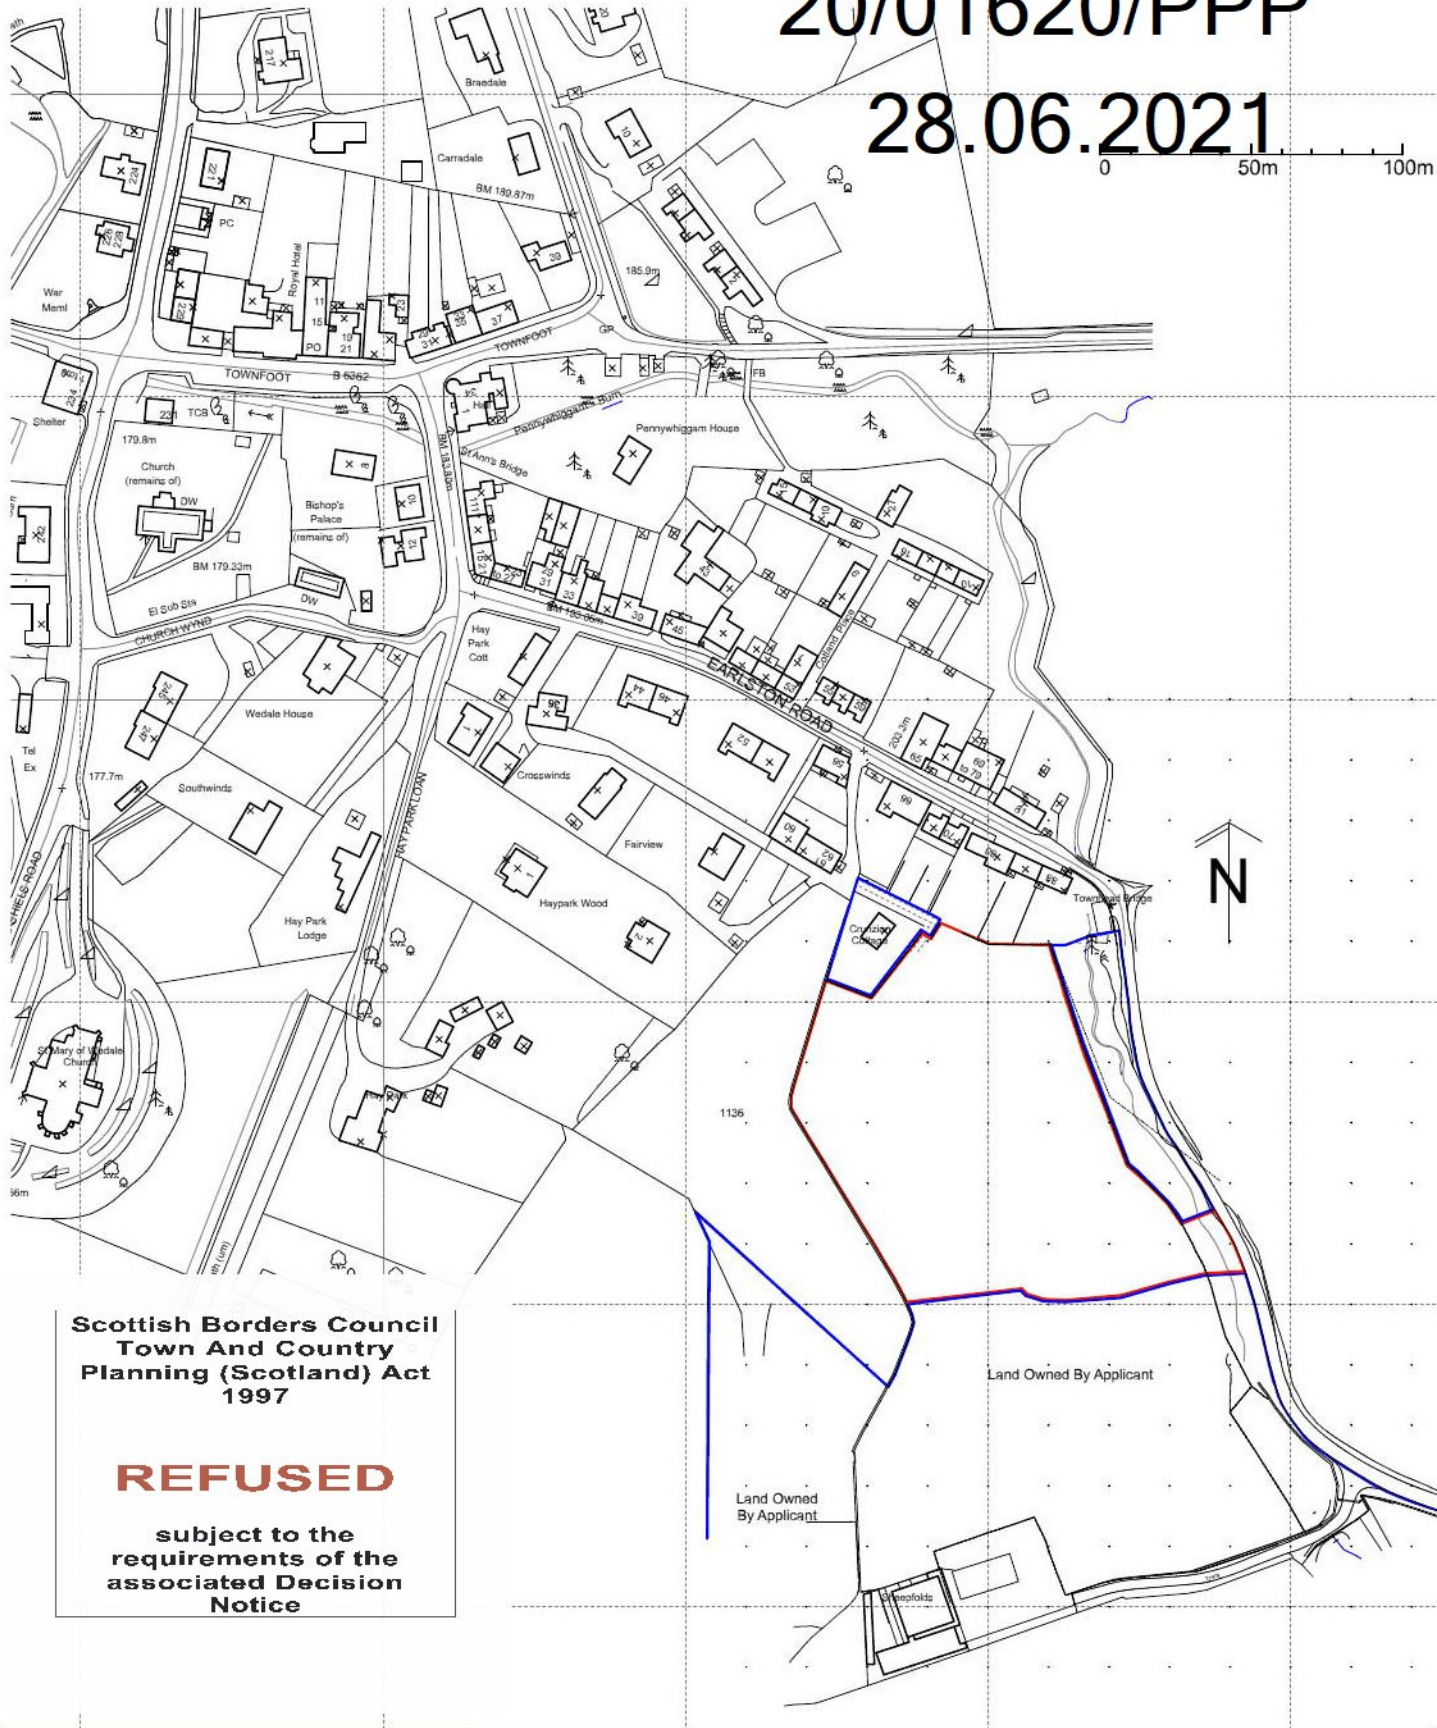

**Scottish Borders Council
Town And Country
Planning (Scotland) Act
1997**

REFUSED

subject to the
requirements of the
associated Decision
Notice

HUNTER ARCHITECTURE 231 Galashiels Road Stow Galashiels TD1 2RE T :01578730510 E :info@hhunter.co.uk www.hhunter.co.uk	Drawn by #CAD Technician Full Name	Date	Drawing Name Location Plan	
	Checked by #Contact Full Name	Date	Drawing Status	
Project Name Proposed Housing Cruzion Stow		Drawing Scale 1:2500		
Clients Name Bruce Weir		Layout ID 1279_pl_00	Status	Revision