



LOCATION OF WHINFIELD COTTAGE.

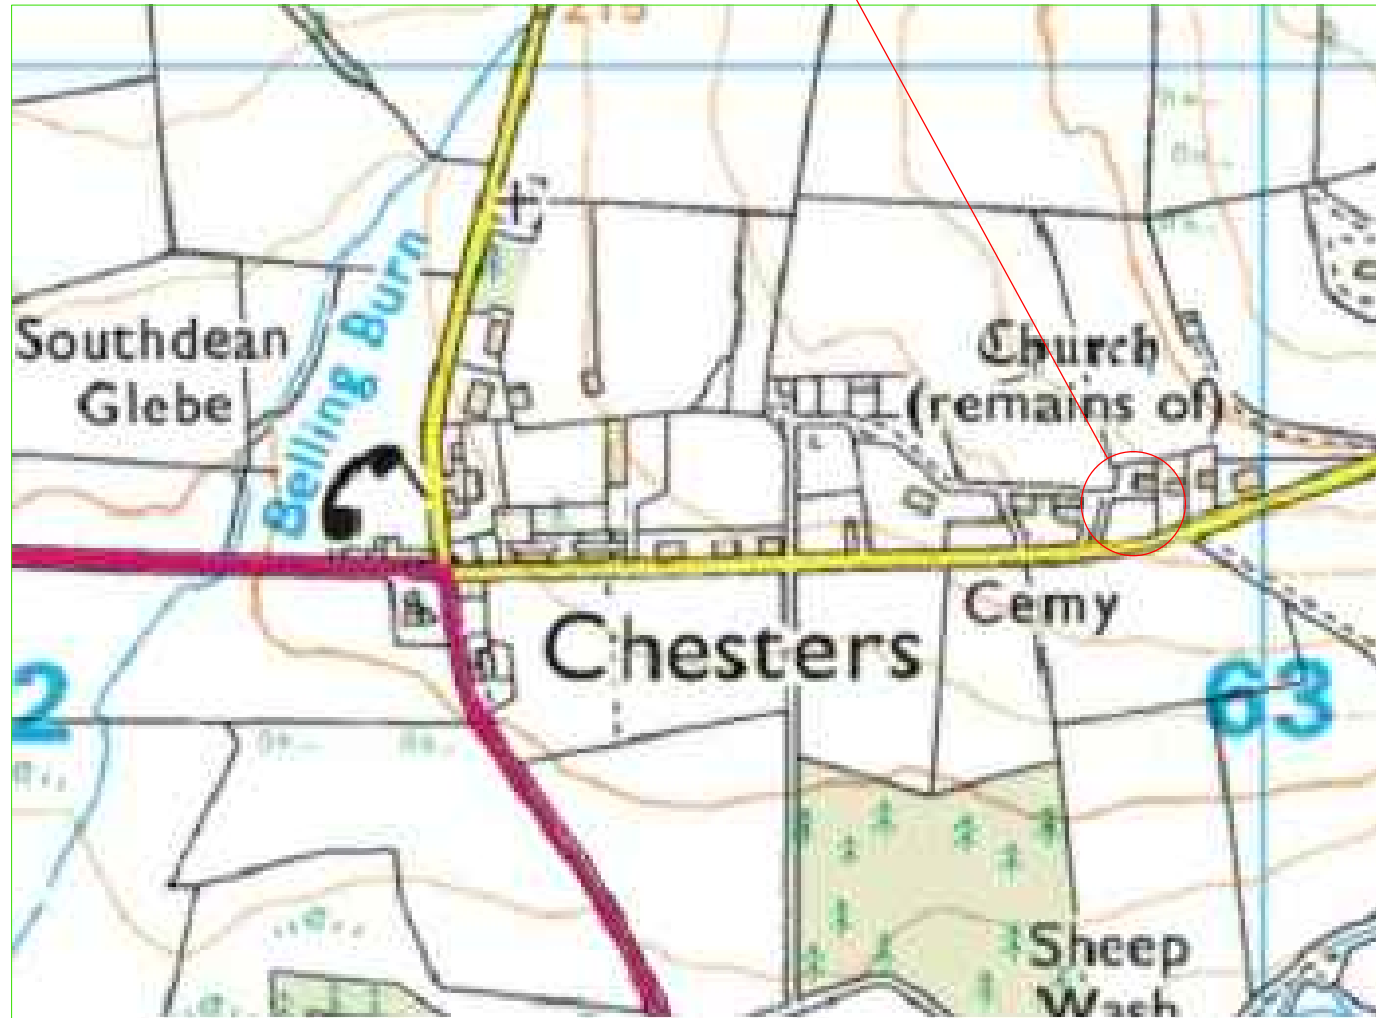

## Block Location

NOT TO SCALE

PROPERTY REFERRED TO IN THE APPLICATION.

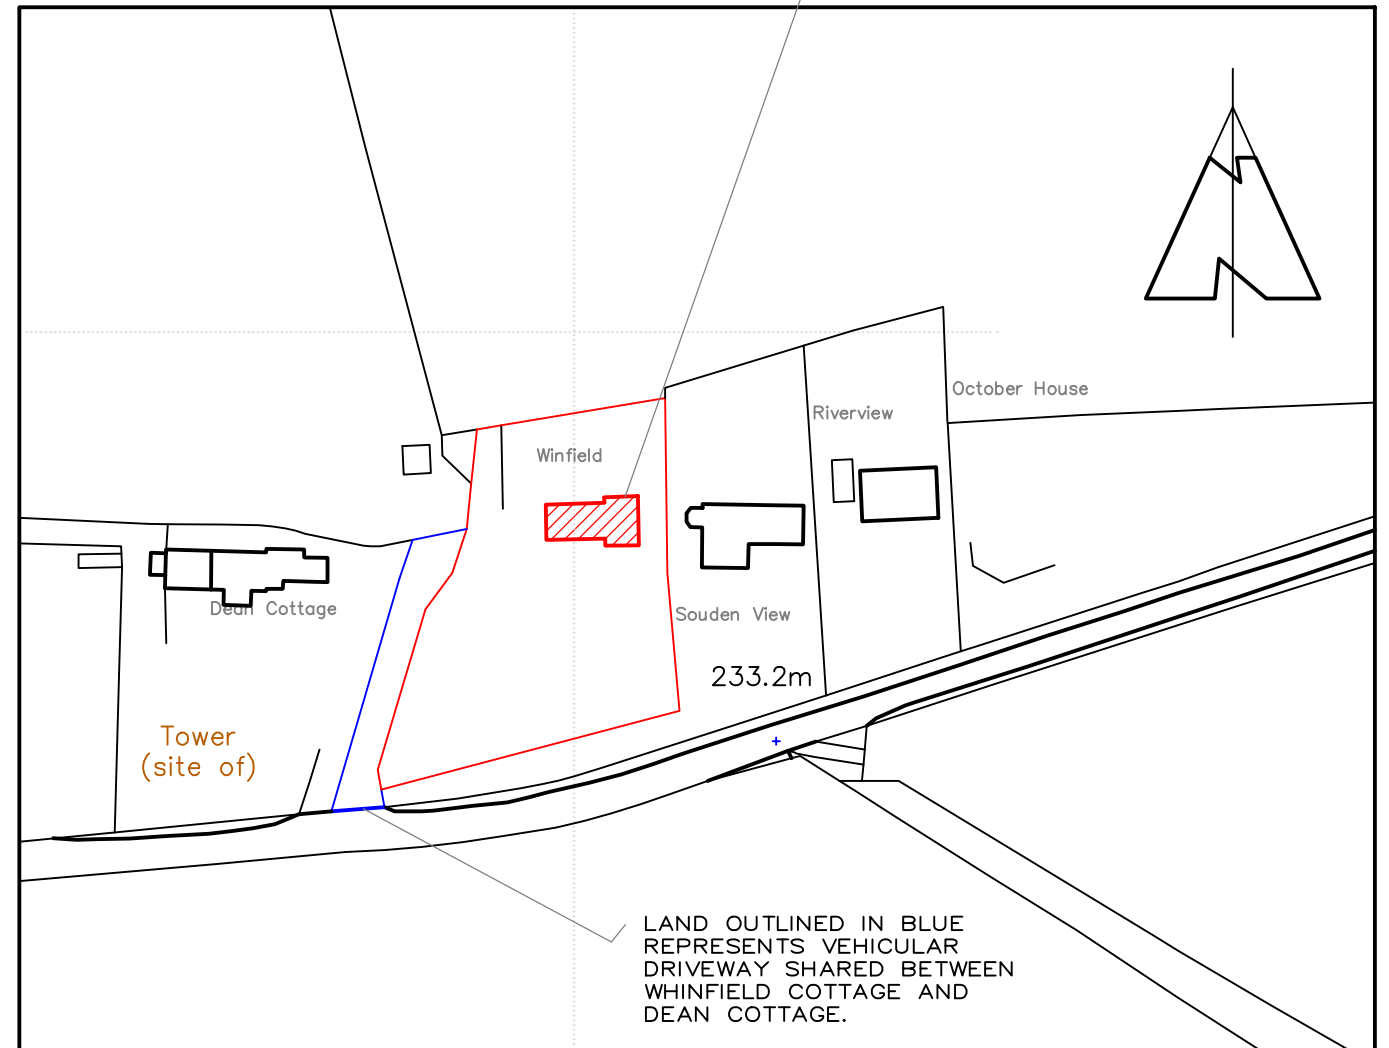

LAND OUTLINED IN BLUE REPRESENTS VEHICULAR DRIVEWAY SHARED BETWEEN WHINFIELD COTTAGE AND DEAN COTTAGE.

Ordnance Survey (c) Crown Copyright 2021. All rights reserved. Licence number 100022432

## Location Plan

SCALE 1:1250..

**Stuart Patterson**

Building & Timber Frame Design

5 Burnflat Lane, Hawick,  
Roxburghshire, TD9 0DZ  
phone - 01450 373772  
email - stuartpattersondesign@gmail.com

CLIENT/PROJECT

**Mr E. Alanizi  
PROPOSED EXTENSION & ALTERATION AT  
WHINFIELD COTTAGE,  
CHESTERS, HAWICK.**

DRAWING TITLE

**LOCATION PLAN**

SCALE

**1:1250..**

DATE

**14/1/21**

DRAWING No.

**21-714-1002**