


Disclaimer:
 This generation of drawings is for the stated purpose only and should not be used for any other purpose without the originator's consent. Do not scale from this drawing.

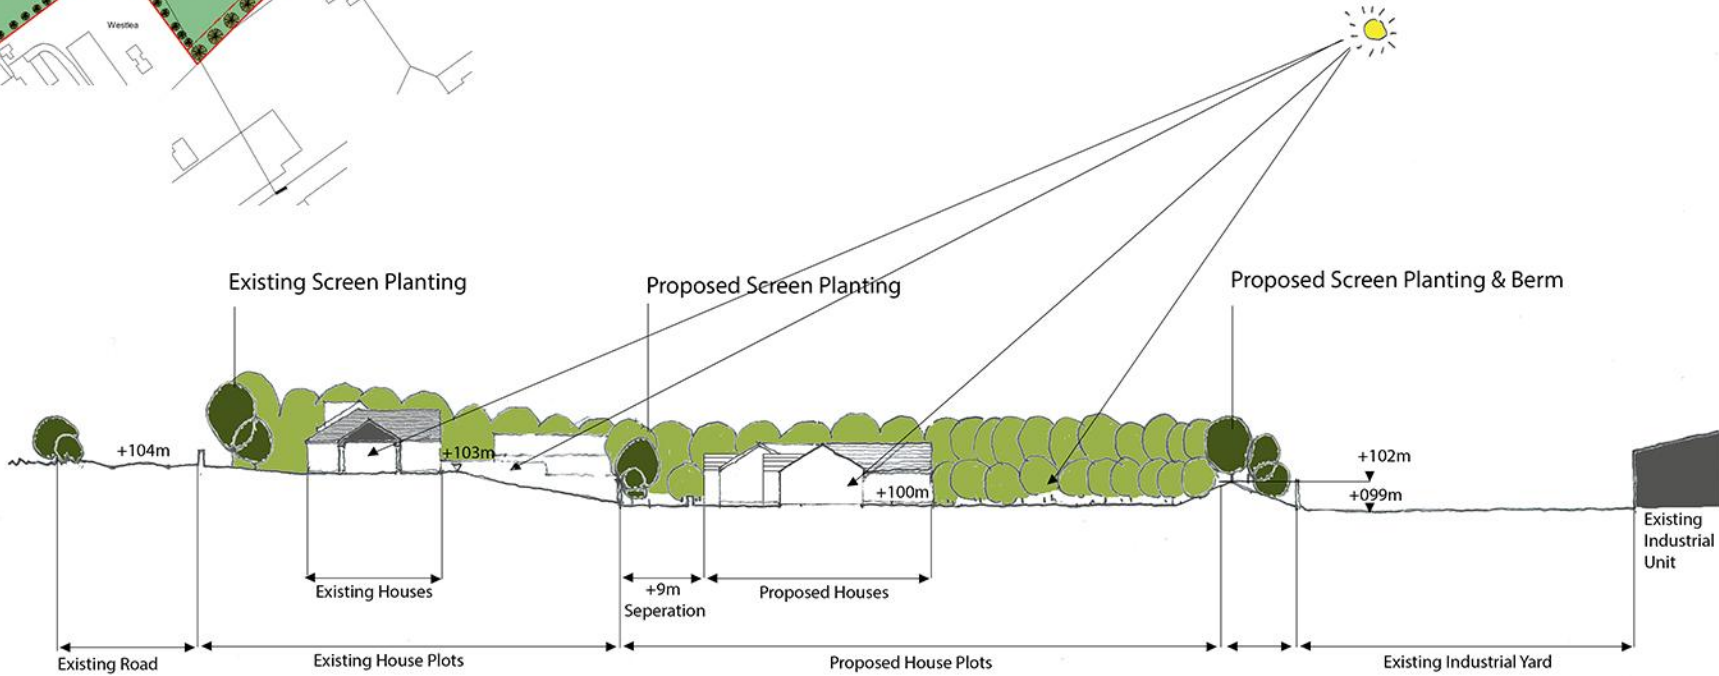

INDICATIVE NORTH-WEST TO SOUTH-EAST SITE CROSS-SECTION



CAMERONS
 STRACHAN
 YUILL
 ARCHITECTS

client:	Mr Trevor Jackson		
project:	Charlesfield - Plots 1 & 2		
title:	Indicative North-West to South-East Site Cross-Section		
status:	Planning	drawn:	NM
scale:		date:	02/05/2021
number:	10103/04	rev:	C

	DALKIETH	11 South street	EH22 1AH	0131 663 9735
	EDINBURGH	46 The Shore	EH6 6QU	0131 553 7959
	EYEMOUTH	28 Harbour Rd	TD14 5HY	01890 750429
	GALASHIELS	1 Wilderhaugh	TD1 1JQ	01896 753077