


LAND OUTLINED IN RED = APPLICATION SITE  
 LAND OUTLINED IN BLUE = IN CONTROL OF APPLICANT

Ordnance Survey License No. - 100022432

**Location Plan**

Scale: 1:1250

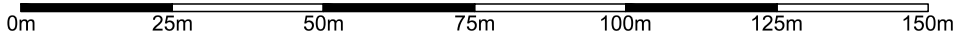

CLIENT: The Waterloo Arms			
PROJECT: Proposed Glazed Pergola to Seating Area at The Waterloo Arms, Chirnside			
DRAWN: DM	SCALE: 1:1250	DATE: Apr 21	A4

**© Richard Amos Ltd.**  
**Chartered Architectural and Building  
 Surveying Services**

2 Golden Square, Duns, Berwickshire, TD11 3AW,  
 Tel: (01361) 882599, Fax: (01361) 882577,  
 E-Mail: ra@richardamosltd.co.uk

Registered Office 2 Golden Square, Duns, Berwickshire, TD11 3AW.  
 Registered in Scotland, Company No. 240332 V.A.T. Reg. No. 502 4656 71

TITLE:  
Location Plan

DRAWING NO:  
L01

DO NOT SCALE FROM THIS DRAWING.  
 These drawings are subject to copyright laws: © Richard Amos Ltd

This drawing is for Planning Purposes Only