



Existing section of 20mph limit
to revert back to 30mph



All other roads to retain existing speed
limits

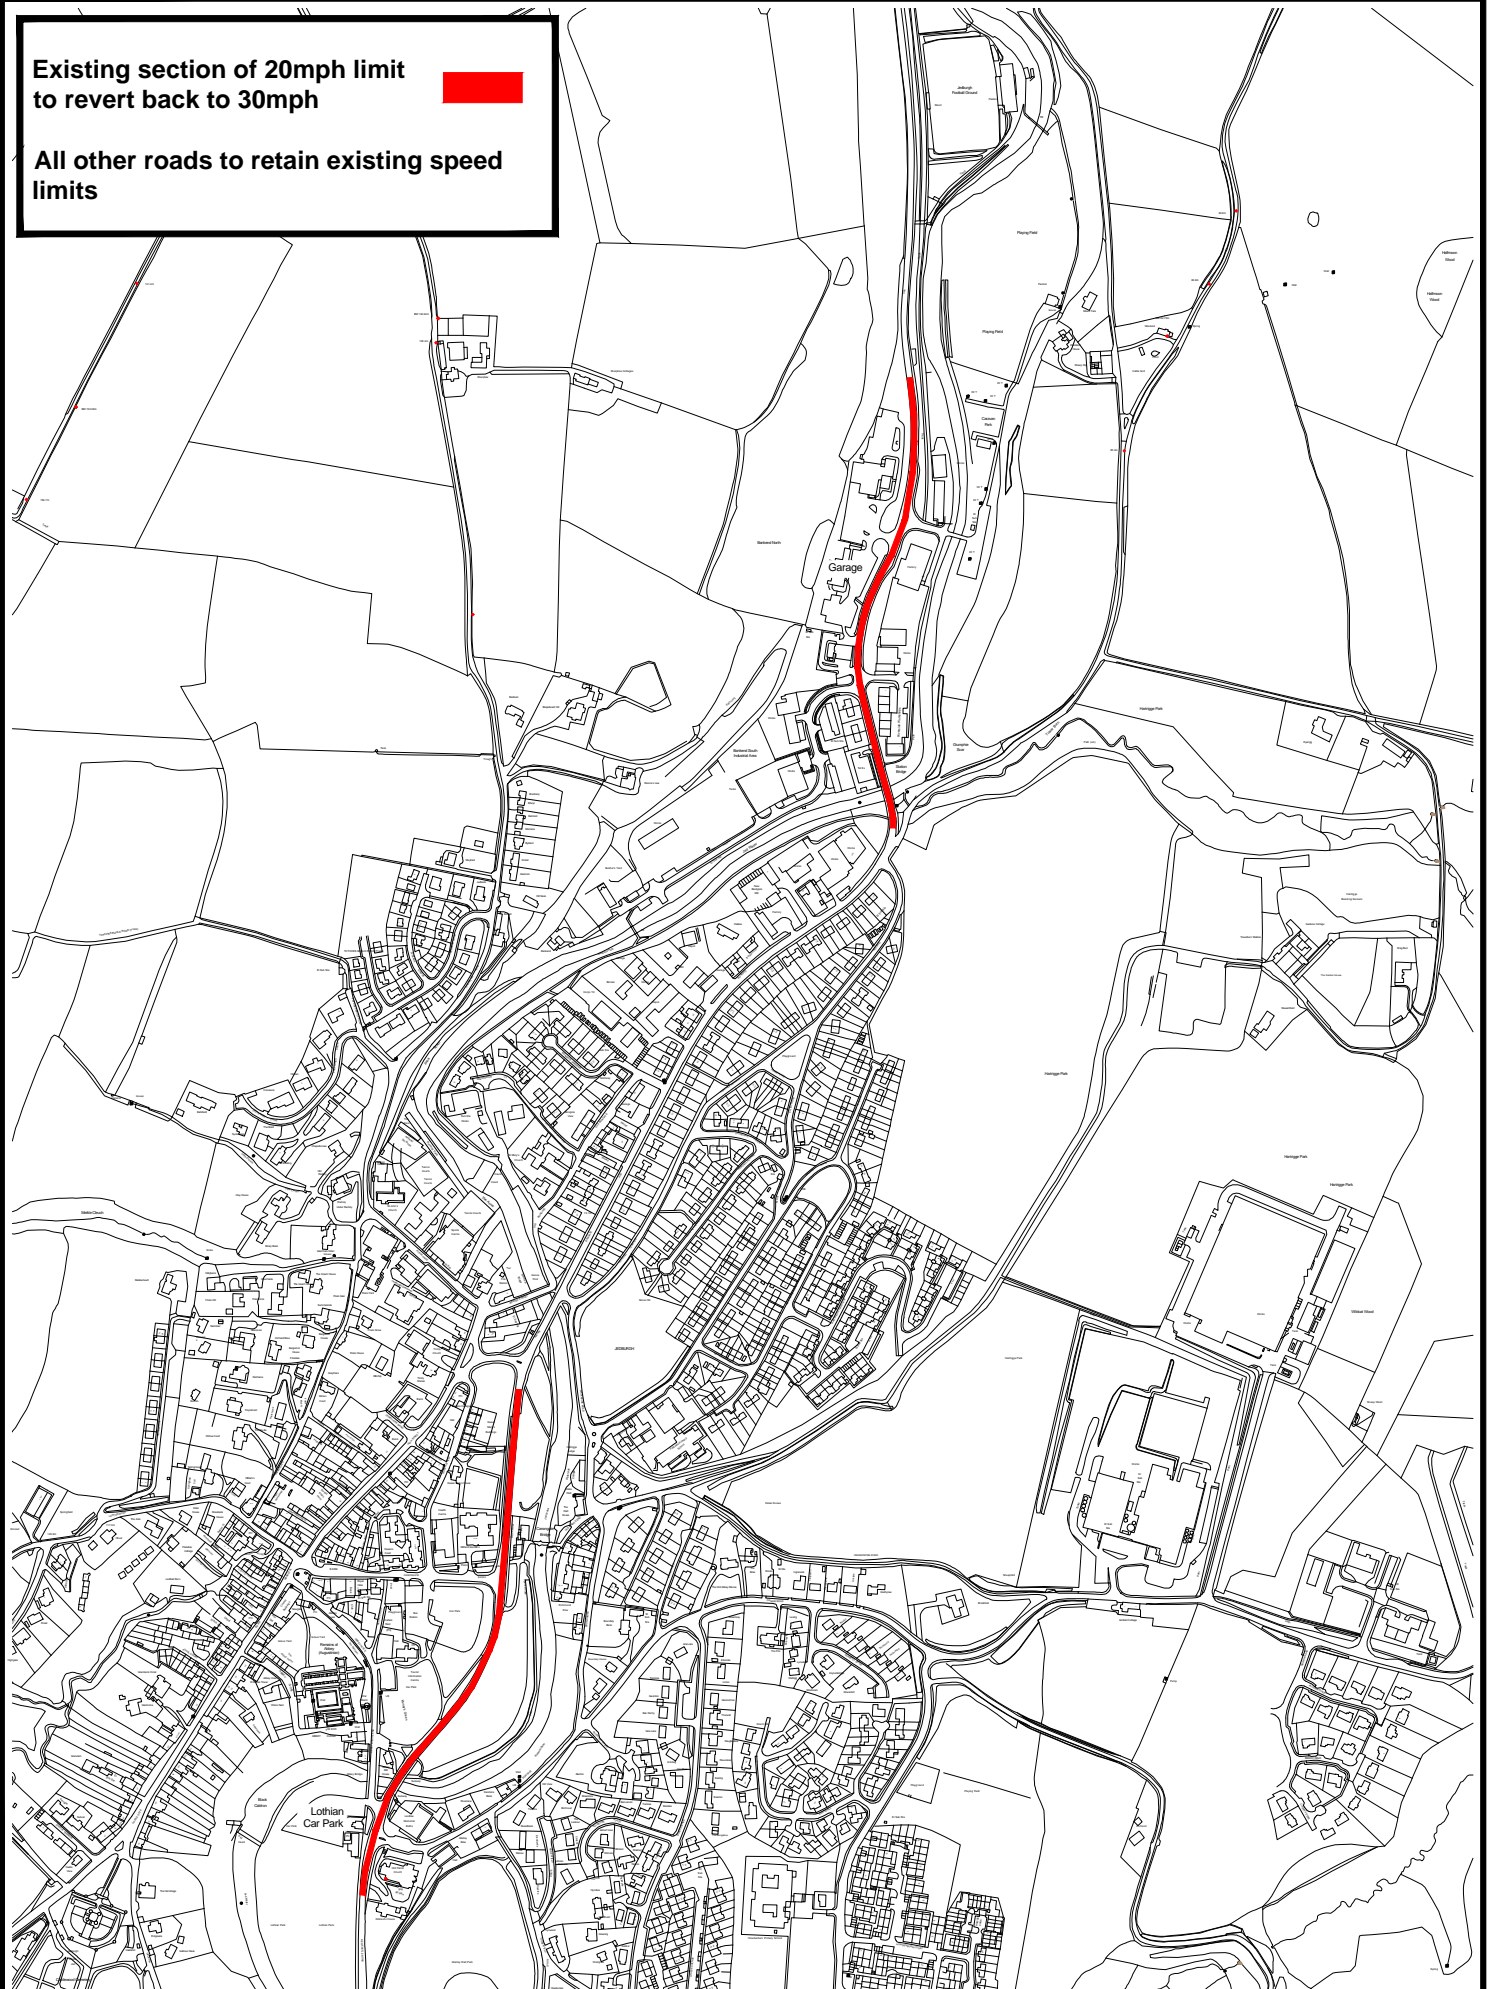

© Crown copyright. All rights reserved. Scottish Borders Council SPA 1283 Proj 1002912152021 Limit Changes Buffers & Countdowns Cheviot Jed draft.dwg

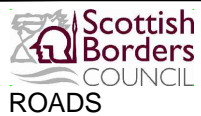

A68, Jedburgh 30mph Buffers


Project No:
Servitor No:
Drawing No:
Date:

Oct 2021

Extent of 30mph
Limit



All residential side streets
will remain 20mph

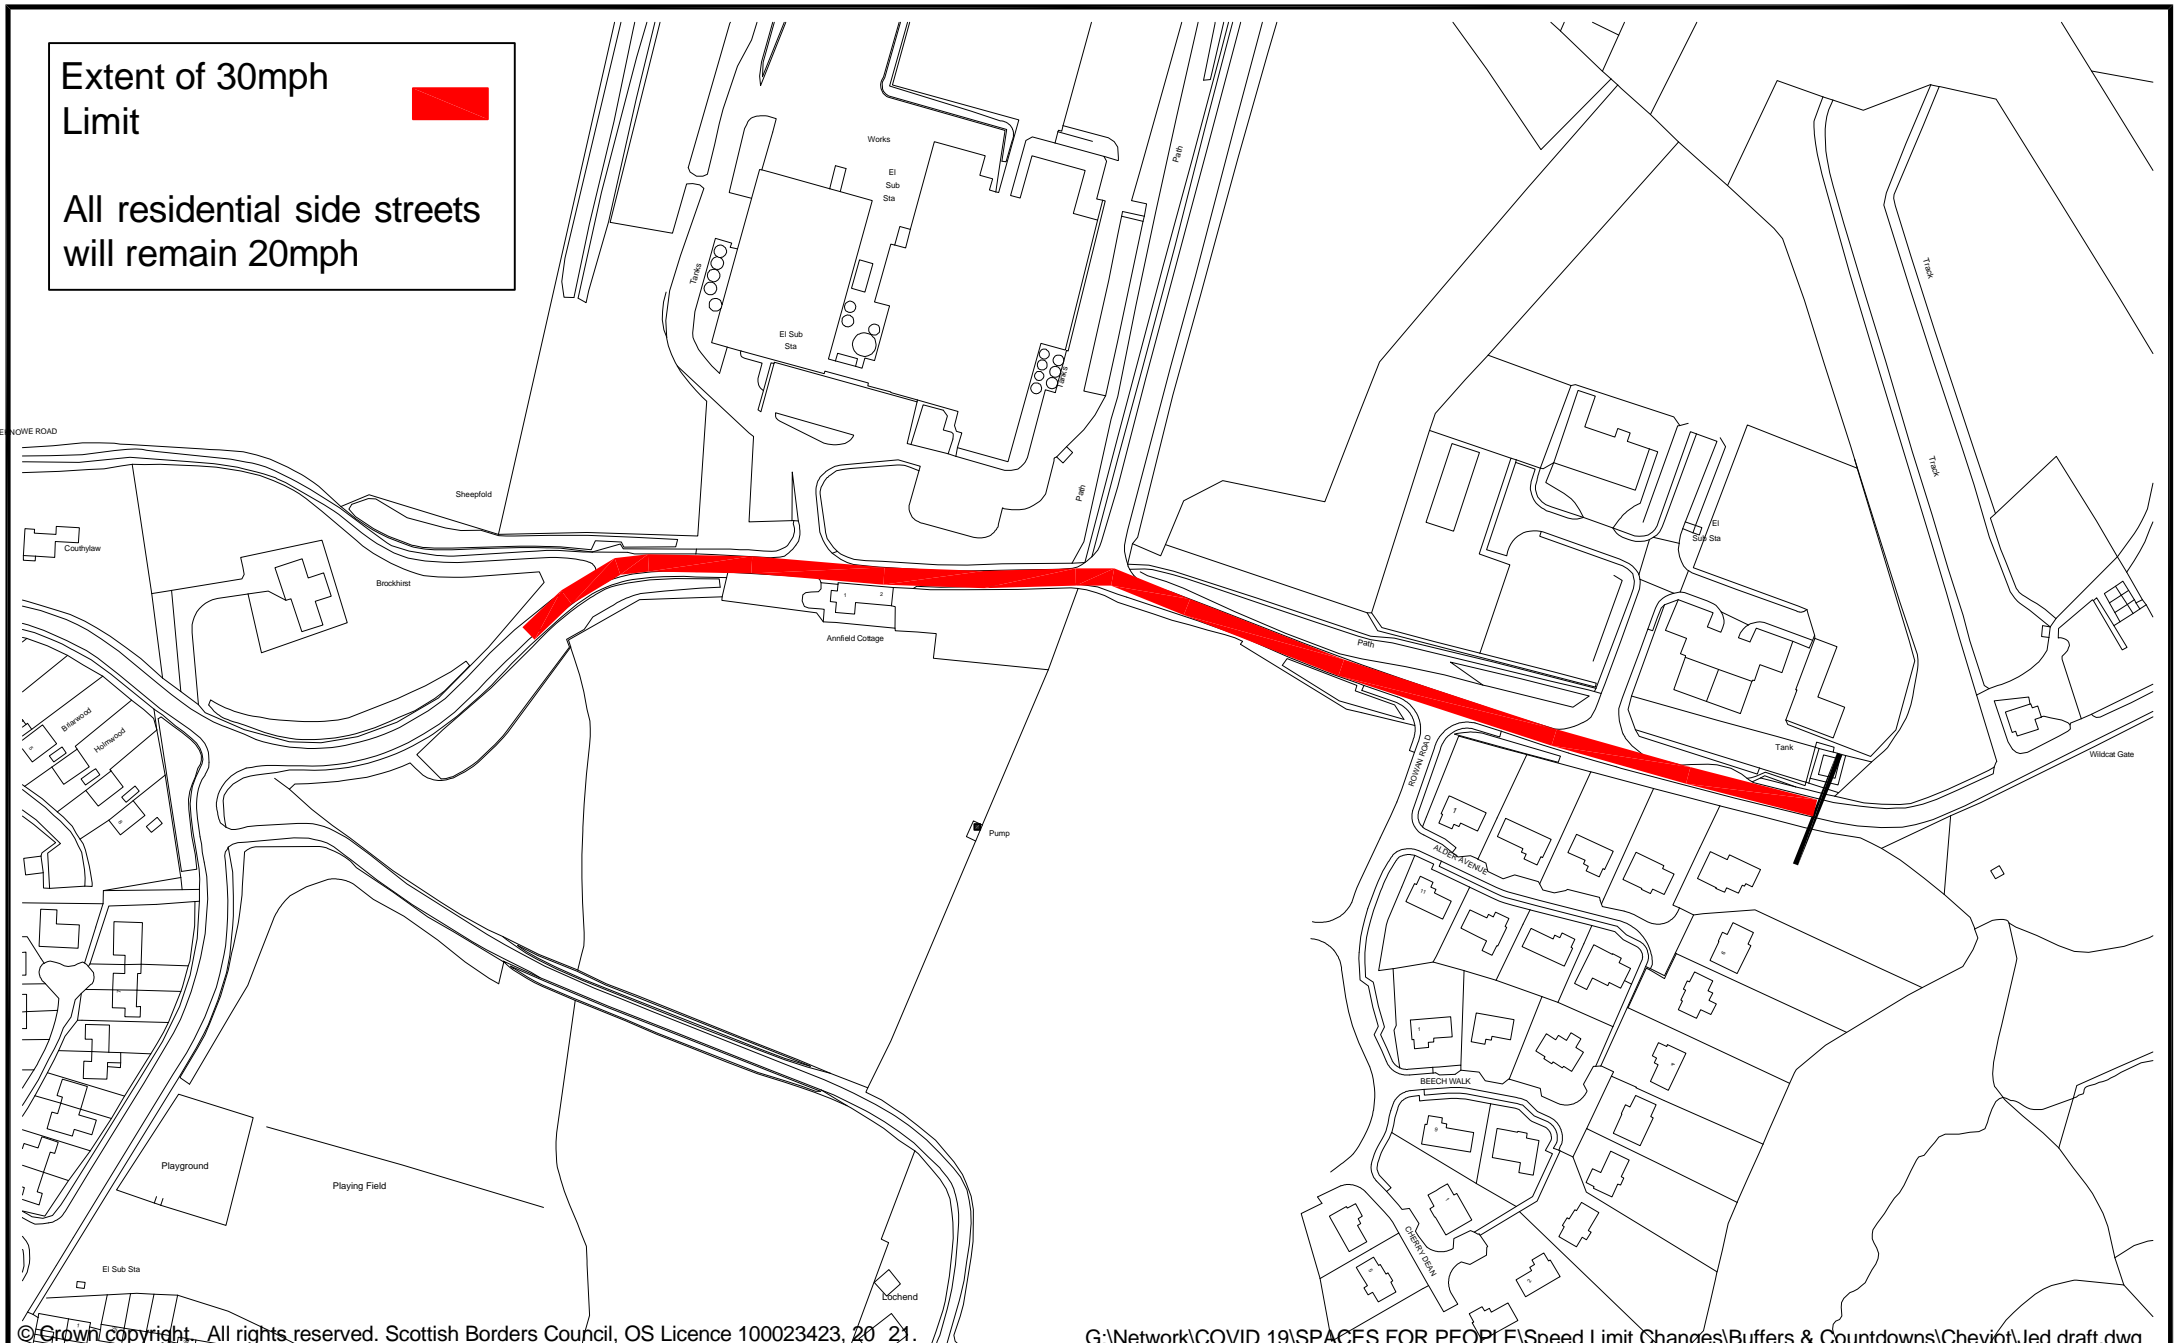

© Crown copyright. All rights reserved. Scottish Borders Council, OS Licence 100023423, 20 21.

G:\Network\COVID 19\SPACES FOR PEOPLE\Speed Limit Changes\Buffers & Countdowns\Cheviot\Jed draft.dwg

ROADS



Oxnam Road, Jedburgh 30mph Buffer

Project No:
Servitor No:
Drawing No:
Date:

April 2020