


Section of 40mph to reduce to 30mph



All other roads to retain existing speed limits

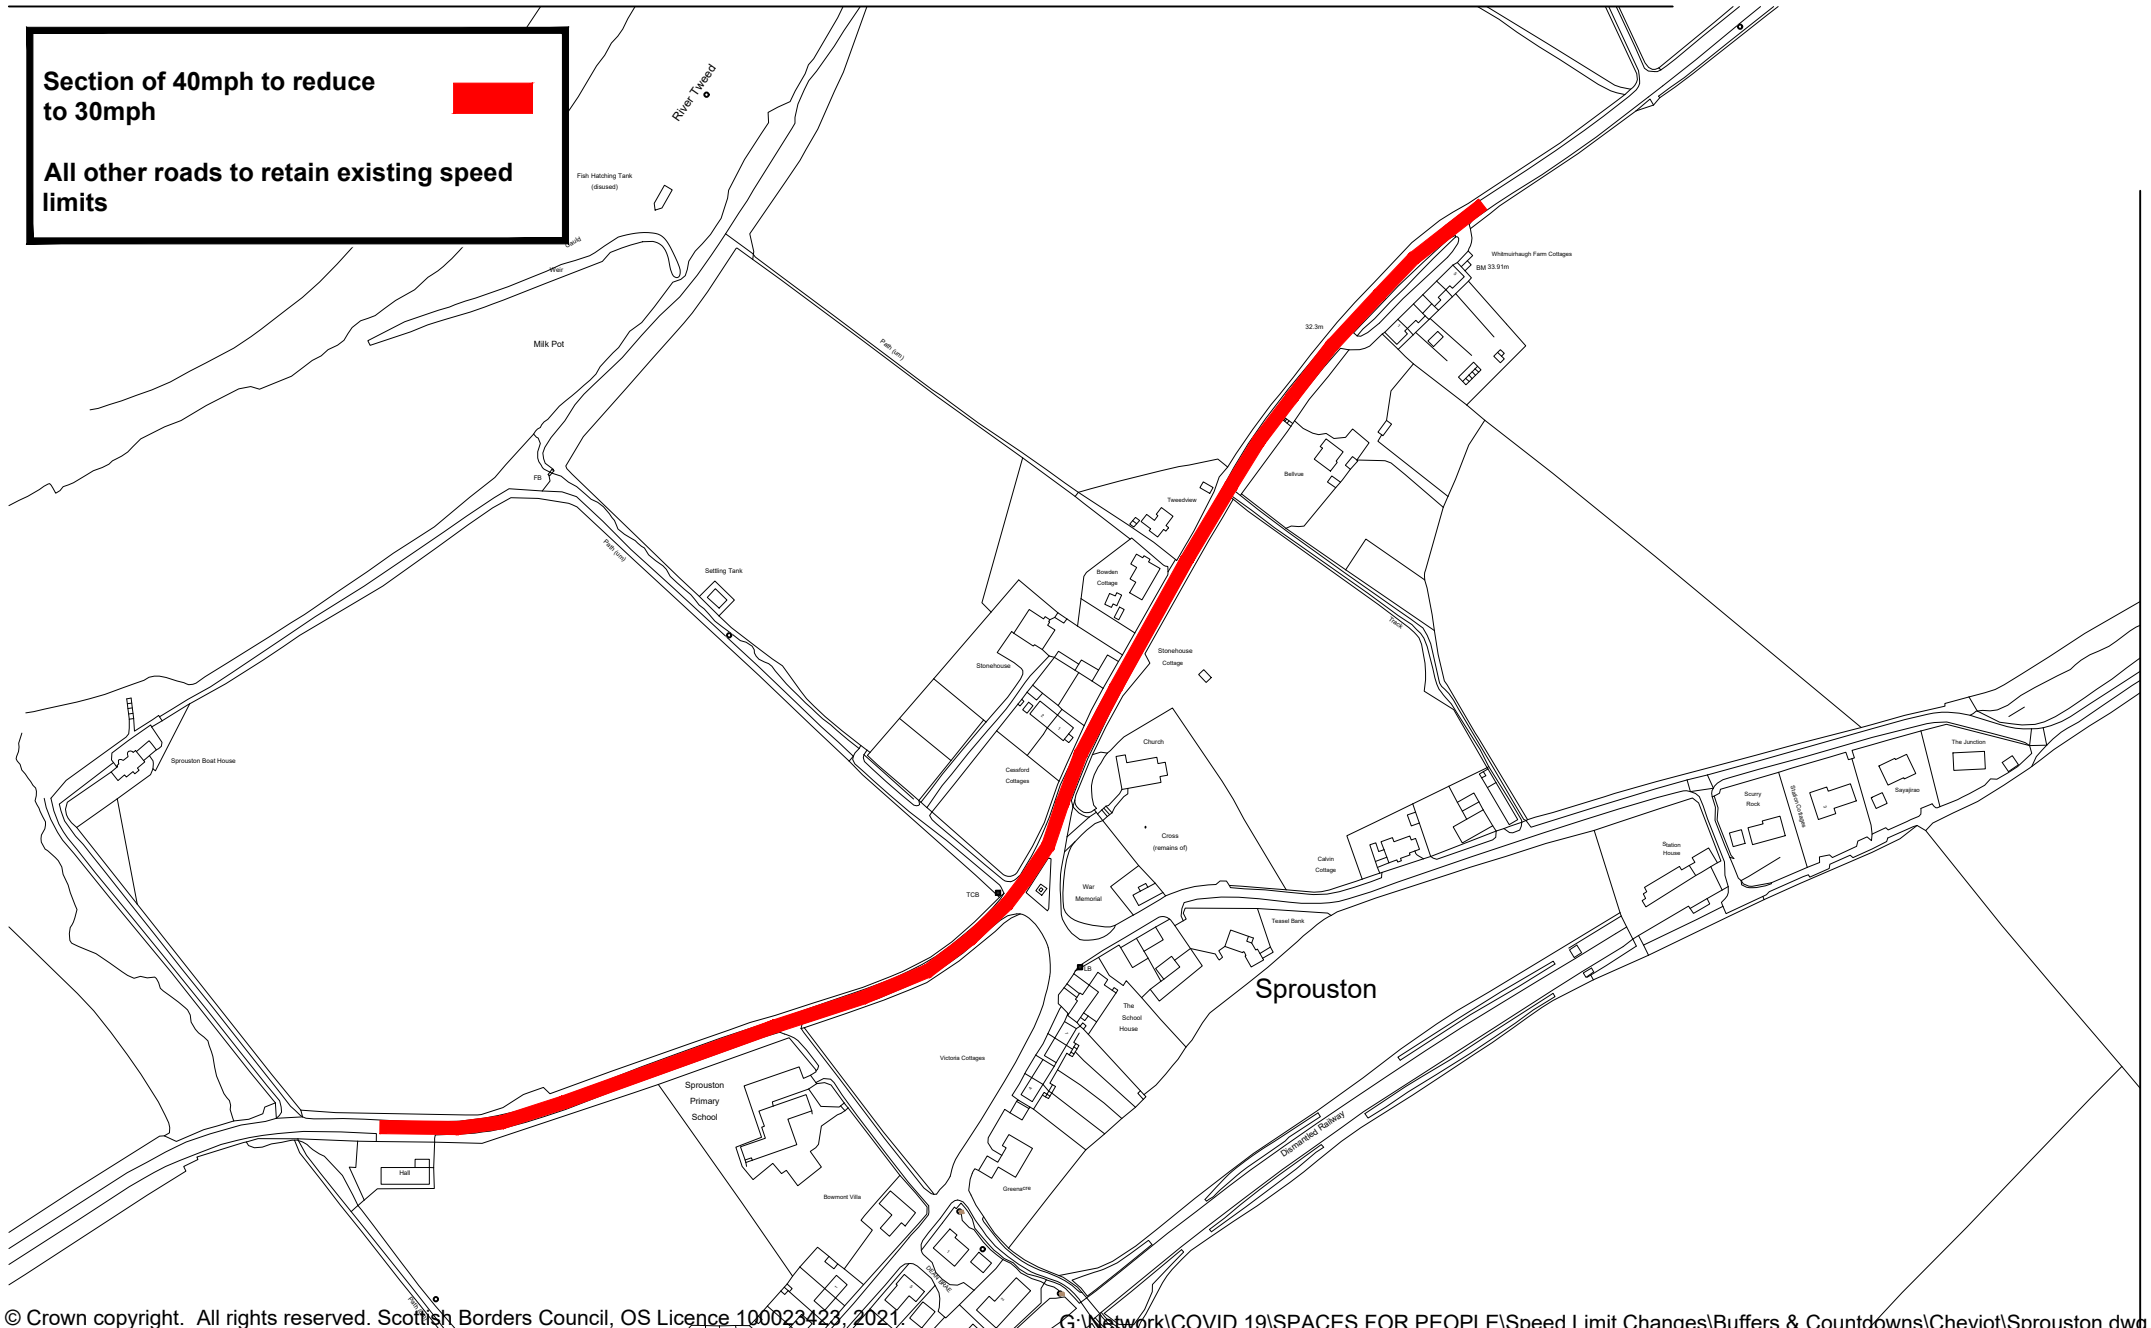

© Crown copyright. All rights reserved. Scottish Borders Council, OS Licence 100023423, 2021

G:\Network\COVID 19\SPACES FOR PEOPL\Speed Limit Changes\Buffers & Countdowns\Cheviot\Sprouston.dwg


ROADS




# B6350 Sprouston 30mph Limit

Project No:  
Servitor No:  
Drawing No:  
Date:

Feb 21

Section of NSL to change to 20mph   
All other roads to retain existing speed limits

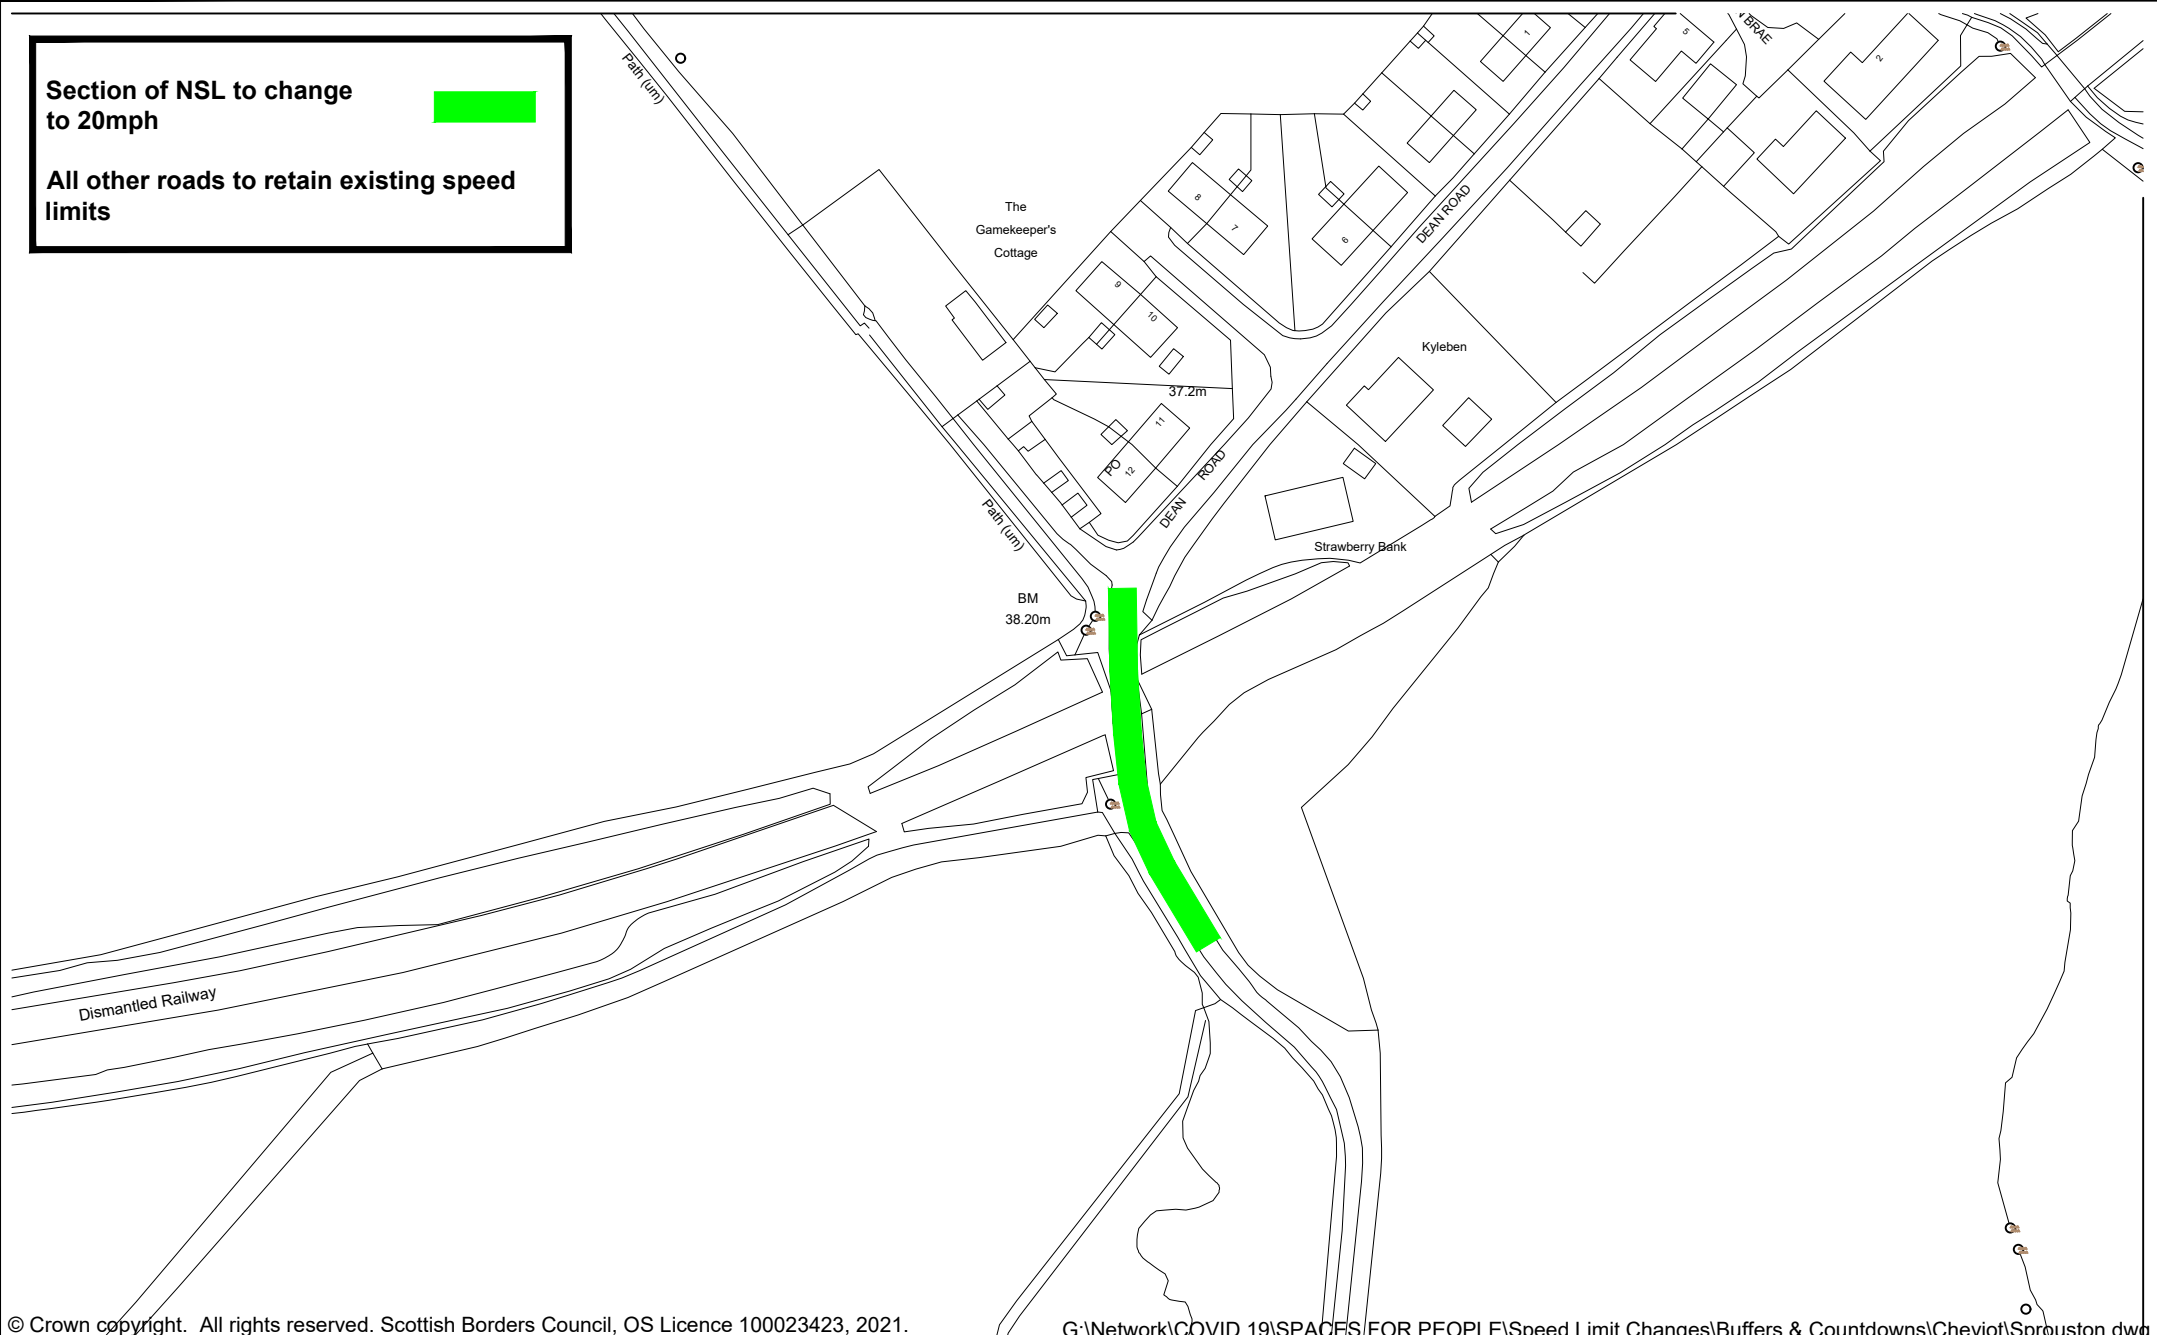

© Crown copyright. All rights reserved. Scottish Borders Council, OS Licence 100023423, 2021.

G:\Network\COVID 19\SPACES FOR PEOPLE\Speed Limit Changes\Buffers & Countdowns\Cheviot Sprouston.dwg

ROADS



# Dean Road Sprouston Relocation of 20mph Terminal Signs

Project No:  
Servitor No:  
Drawing No:  
Date:

Feb 21