


Existing section of 20mph to
revert back to 30mph



All other roads to retain existing speed
limits

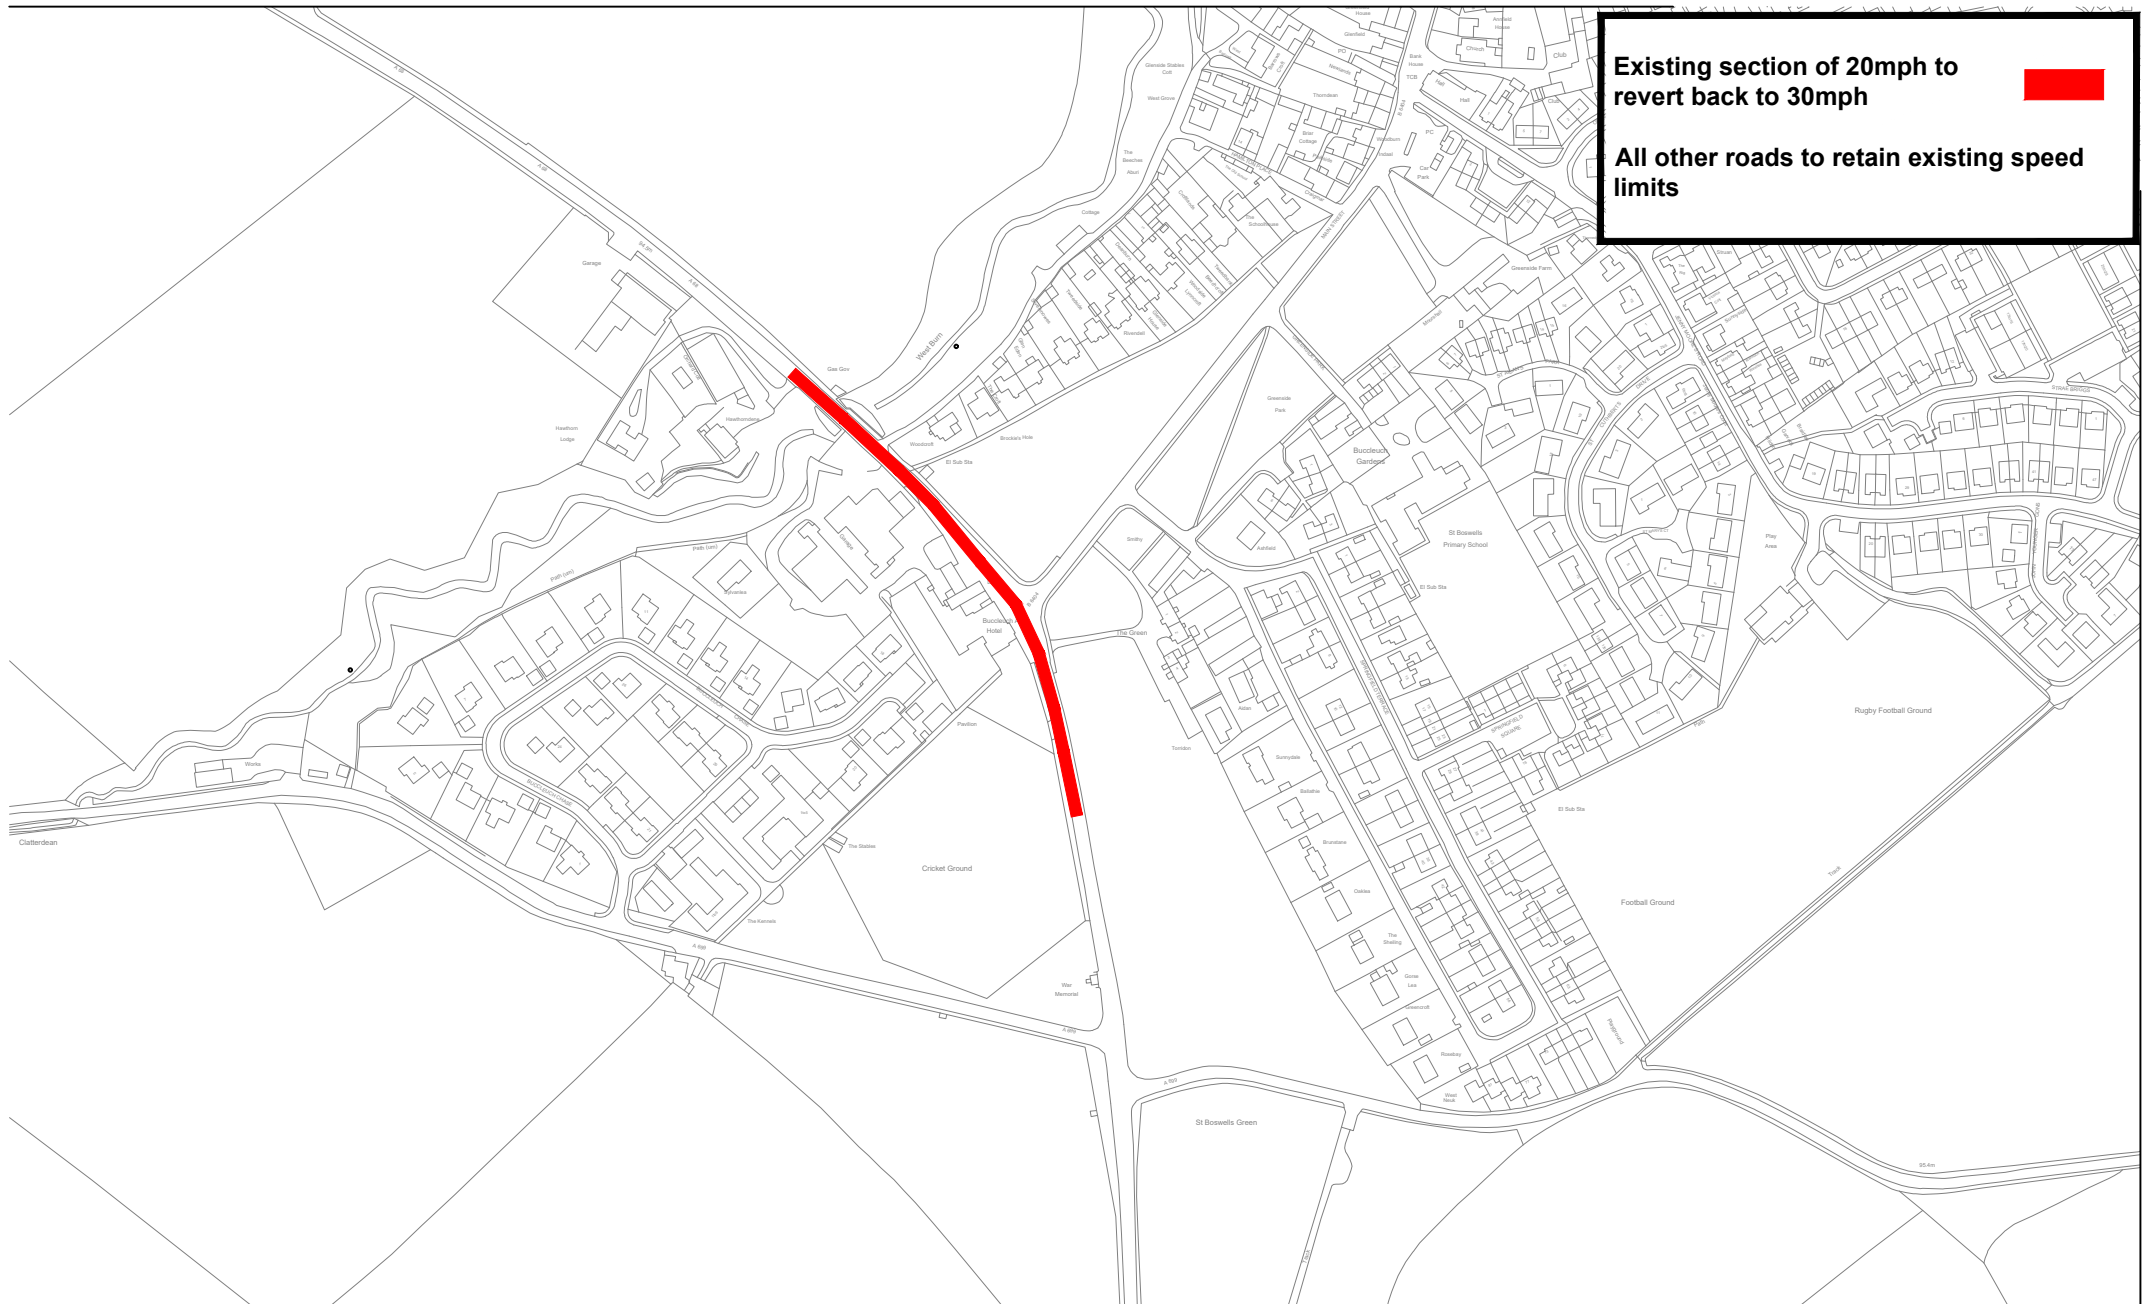

© Crown copyright. All rights reserved. Scottish Borders Council, OS Licence 100023423, 2021. G:\Network\COVID 19\SPACES FOR PEOPLE\Speed Limit Changes\Buffers & Countdowns\Cheviot\St Boswells & Dryburgh.dwg

ROADS



A68, St Boswells 30mph Buffer

Project No:
Servitor No:
Drawing No:
Date:

Oct 2021