


Existing 30mph limit to be  
reverted back to 20mph



All other roads to retain existing speed  
limits

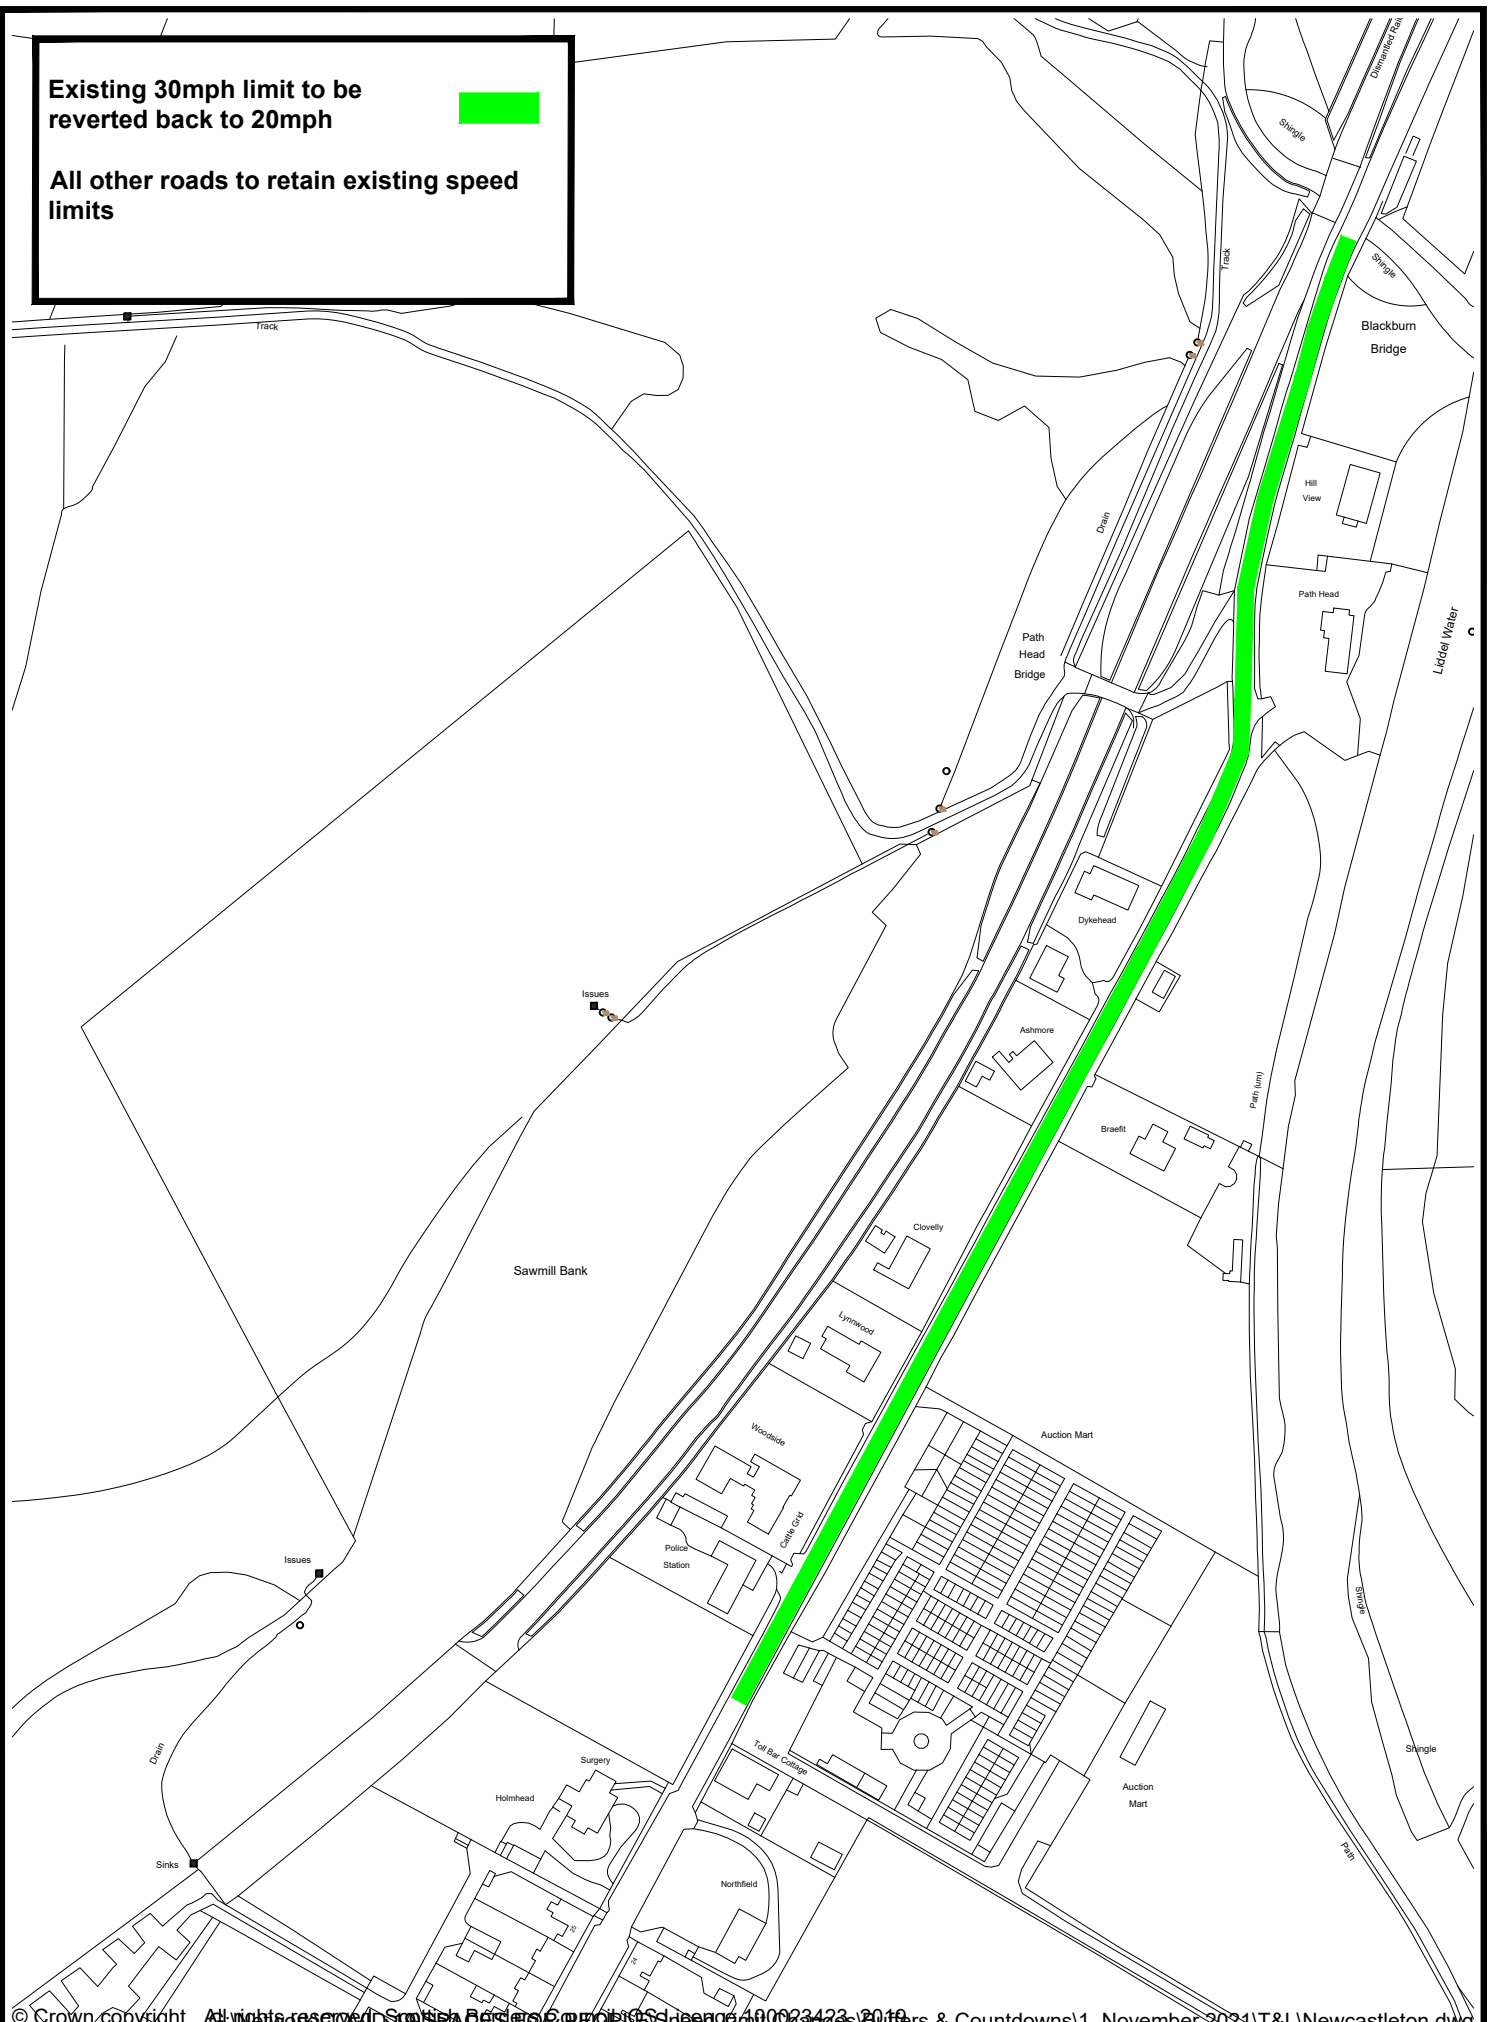

© Crown copyright. All rights reserved. Scottish Borders Council. Project No: B6357 Newcastleton North. Drawing No: 10023123. Date: 11. November 2021. T&L Newcastleton.dwg



# B6357 Newcastleton North Removal of 30mph Buffer


Project No:  
Servitor No:  
Drawing No:  
Date:

1 of 2  
Nov 2021

Existing 30mph limit to be  
reverted back to 20mph



All other roads to retain existing speed  
limits

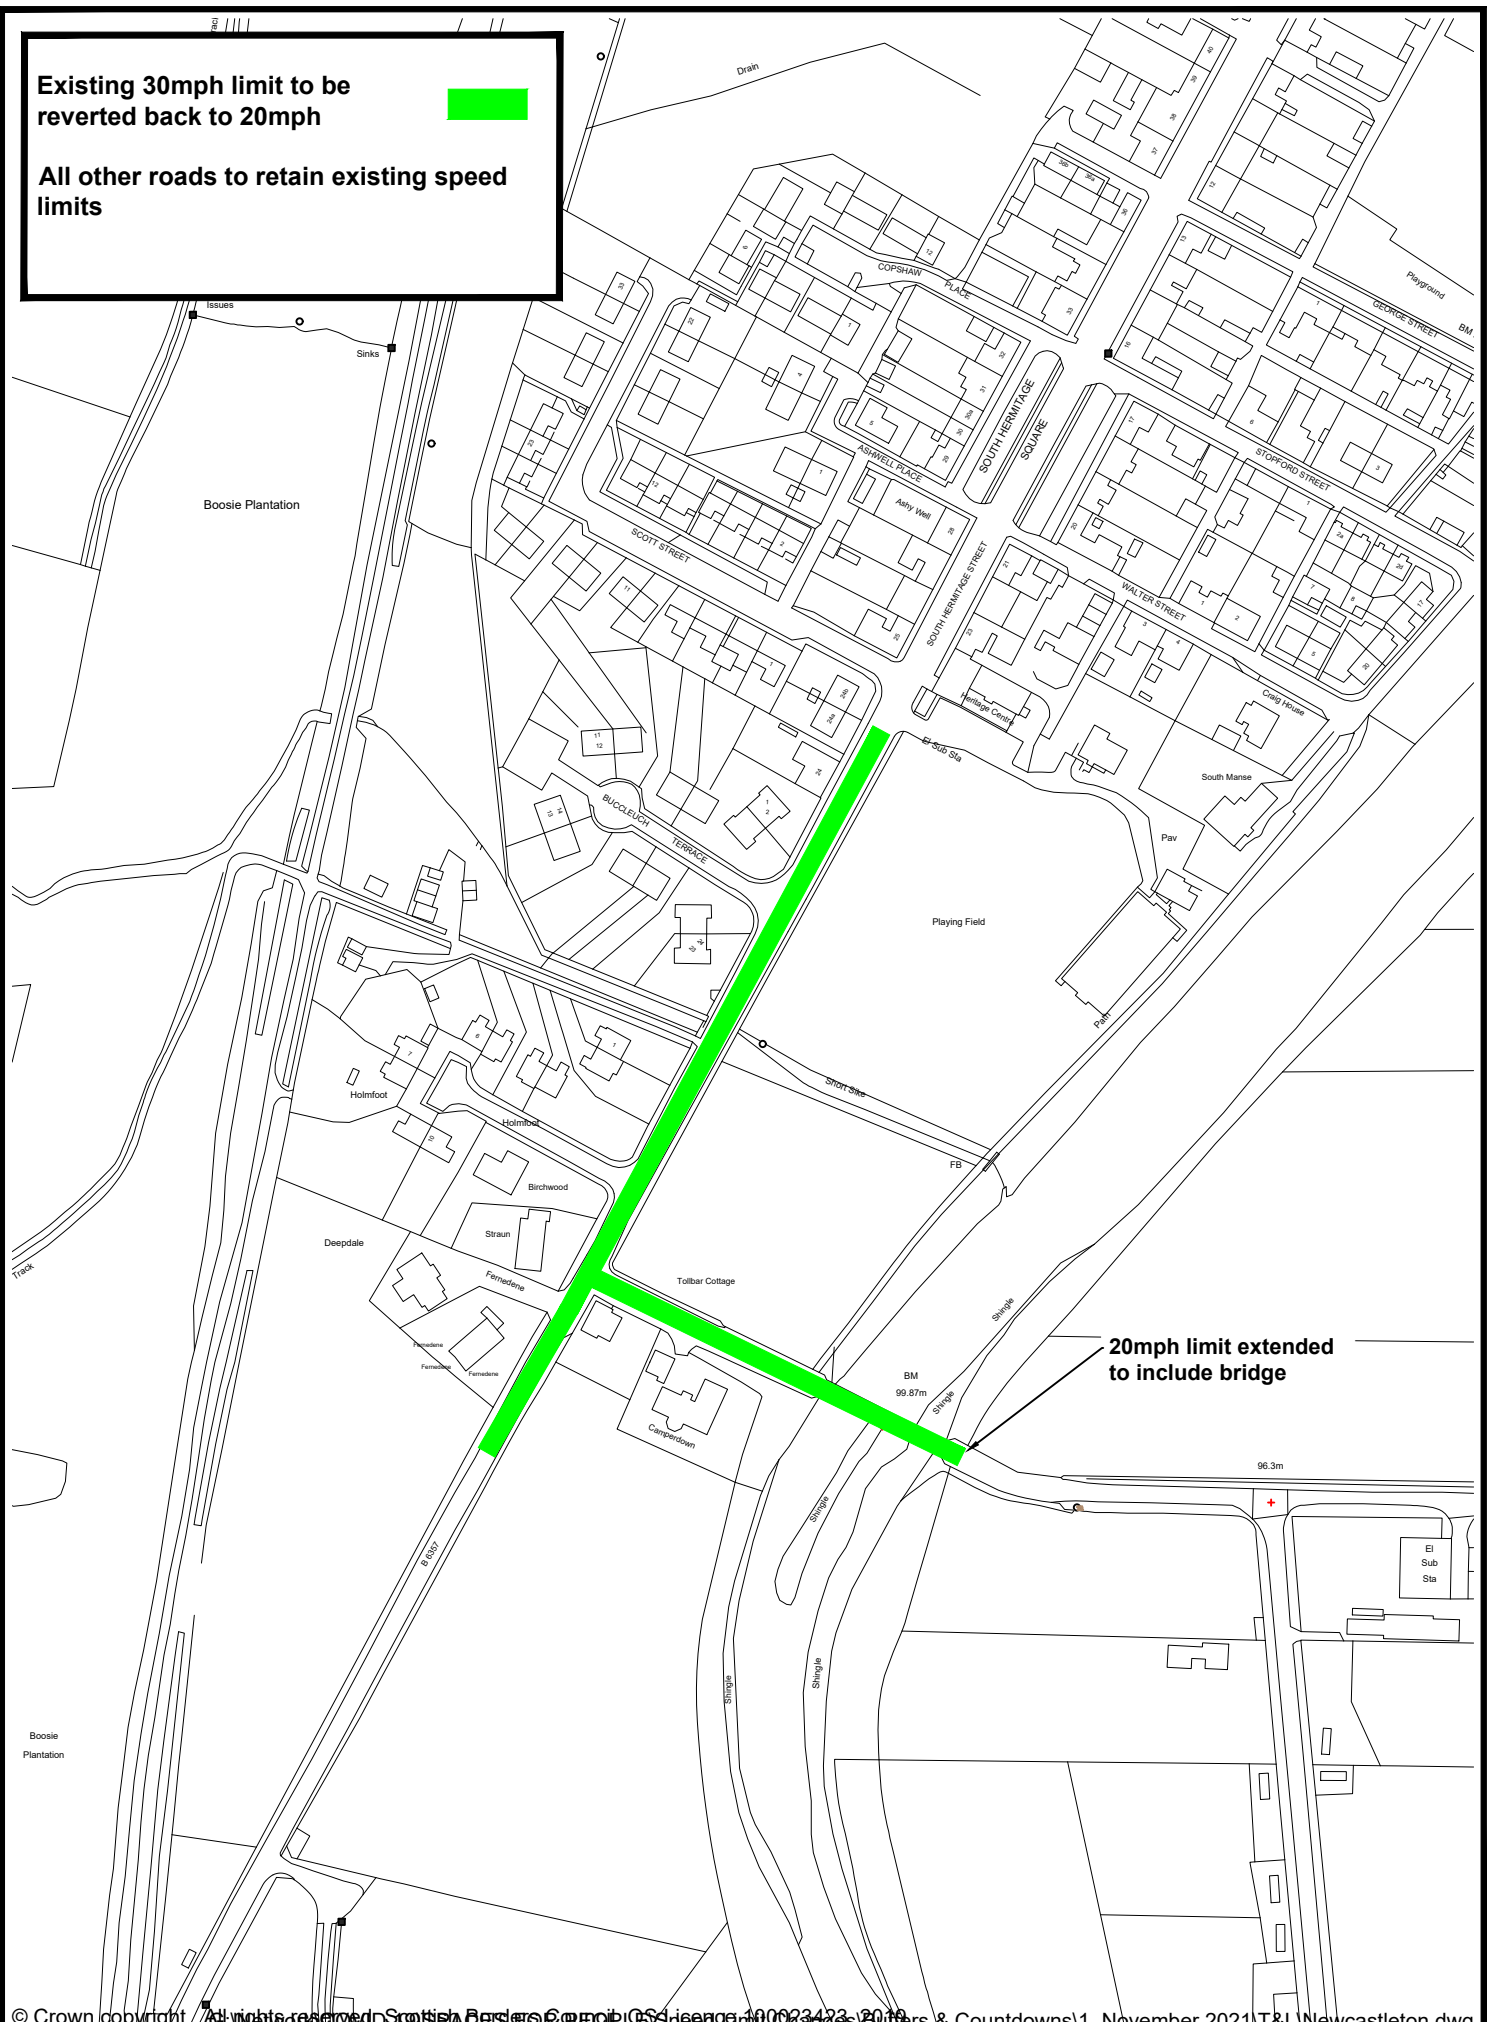

20mph limit extended  
to include bridge

© Crown copyright. All rights reserved. Scottish Borders Council. License 10023423. 2019. T&L Newcastleton.dwg



# B6357 Newcastleton South Removal of 30mph Buffer

Project No:  
Servitor No:  
Drawing No:  
Date:

2 of 2  
Nov 2021