



1:750




Garage Sites at Kirkland Street Peebles

Area: 105m² o.t

PB043/42

Club House

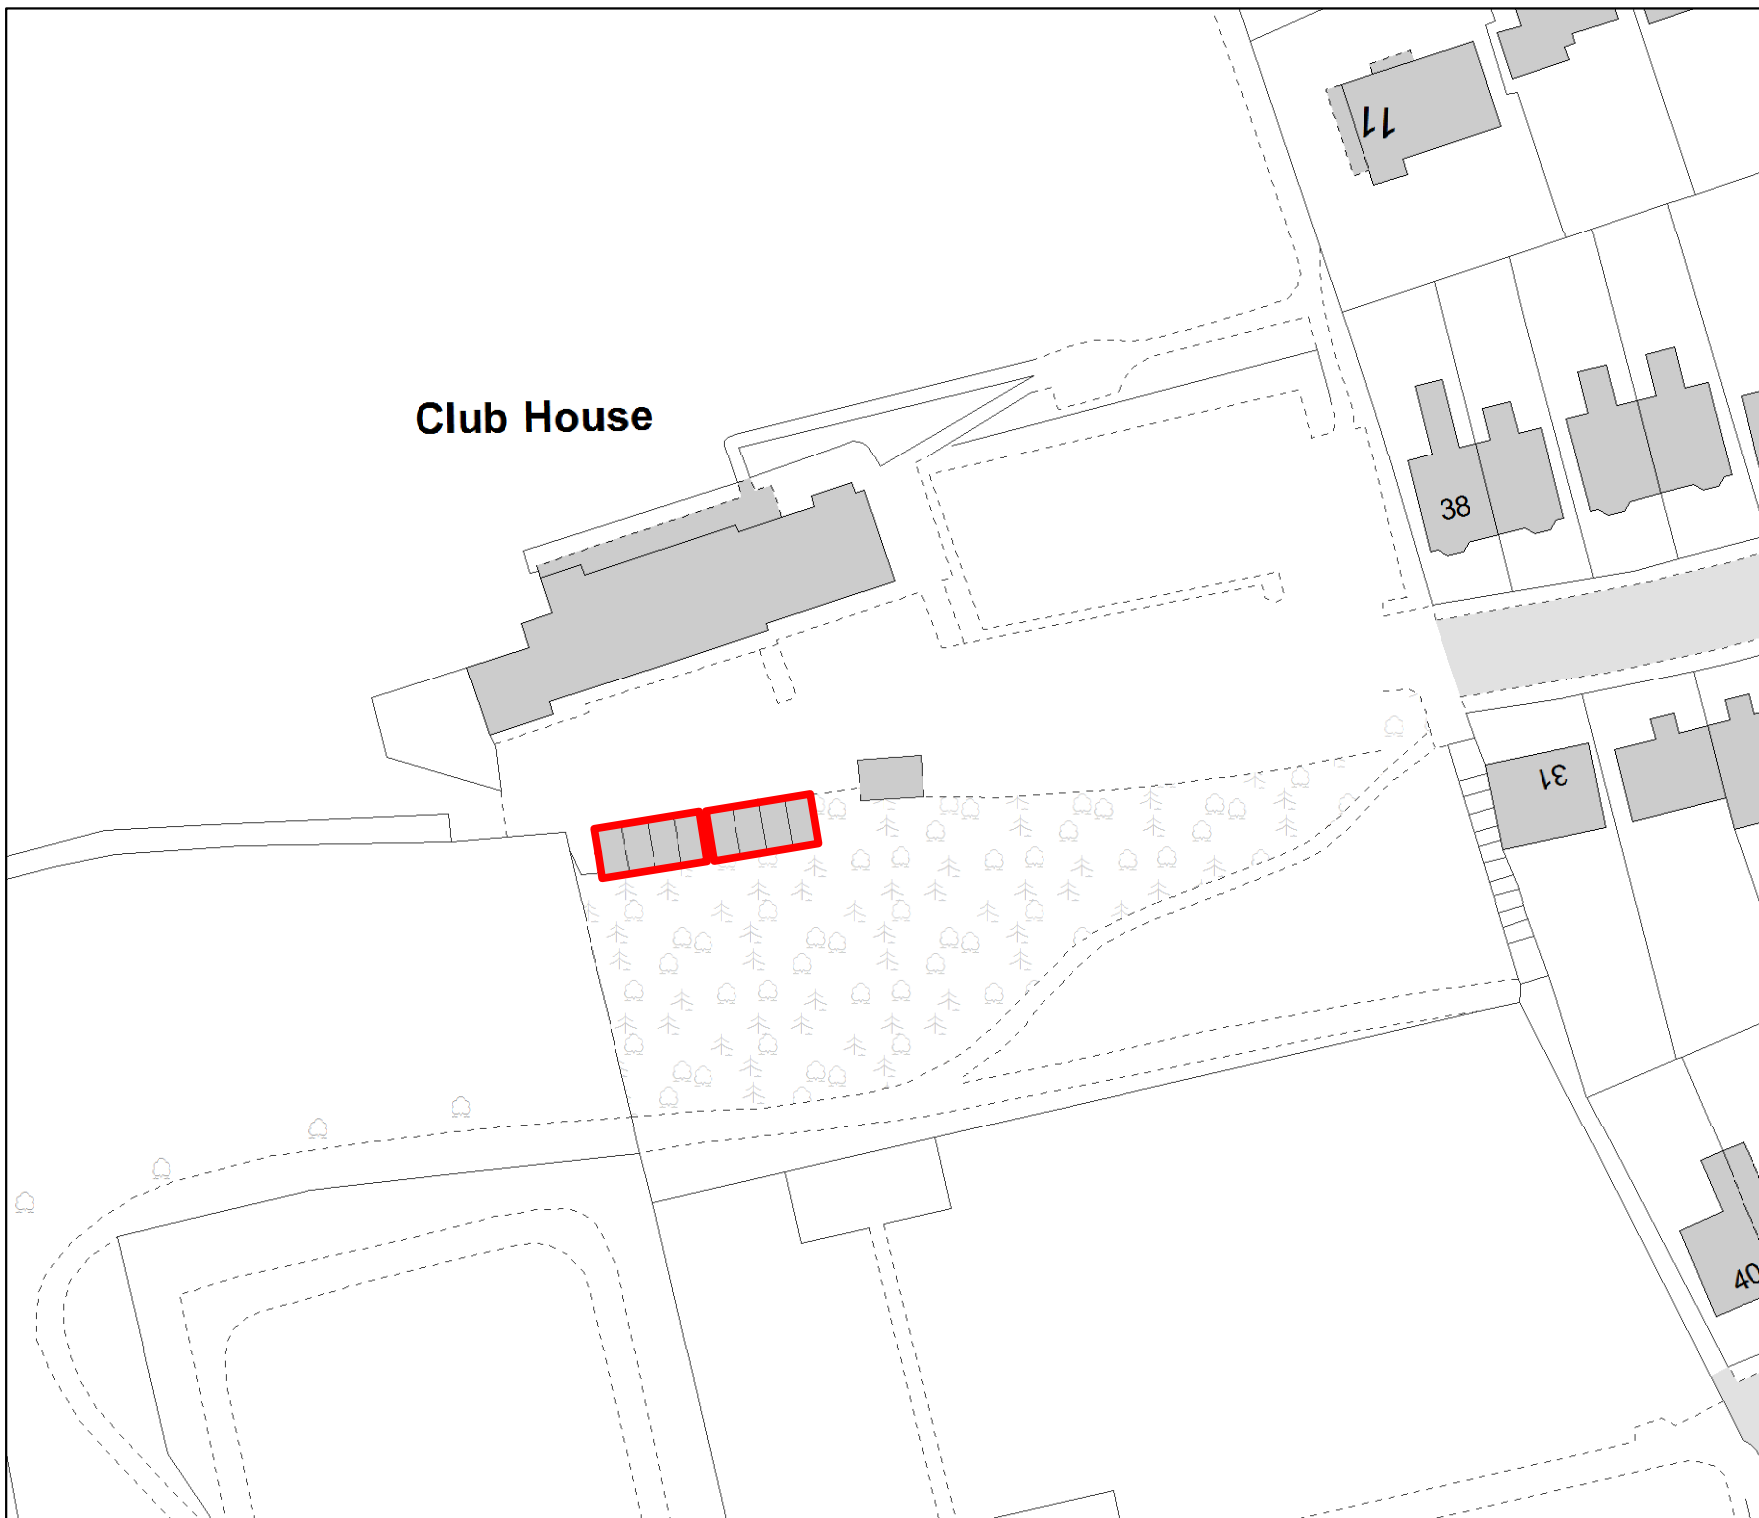

This map has been prepared by
Estate Managment
Commercial Services
Crown Copyright all rights reserved.
Scottish Borders Council, Licence
100023423, 2019.