


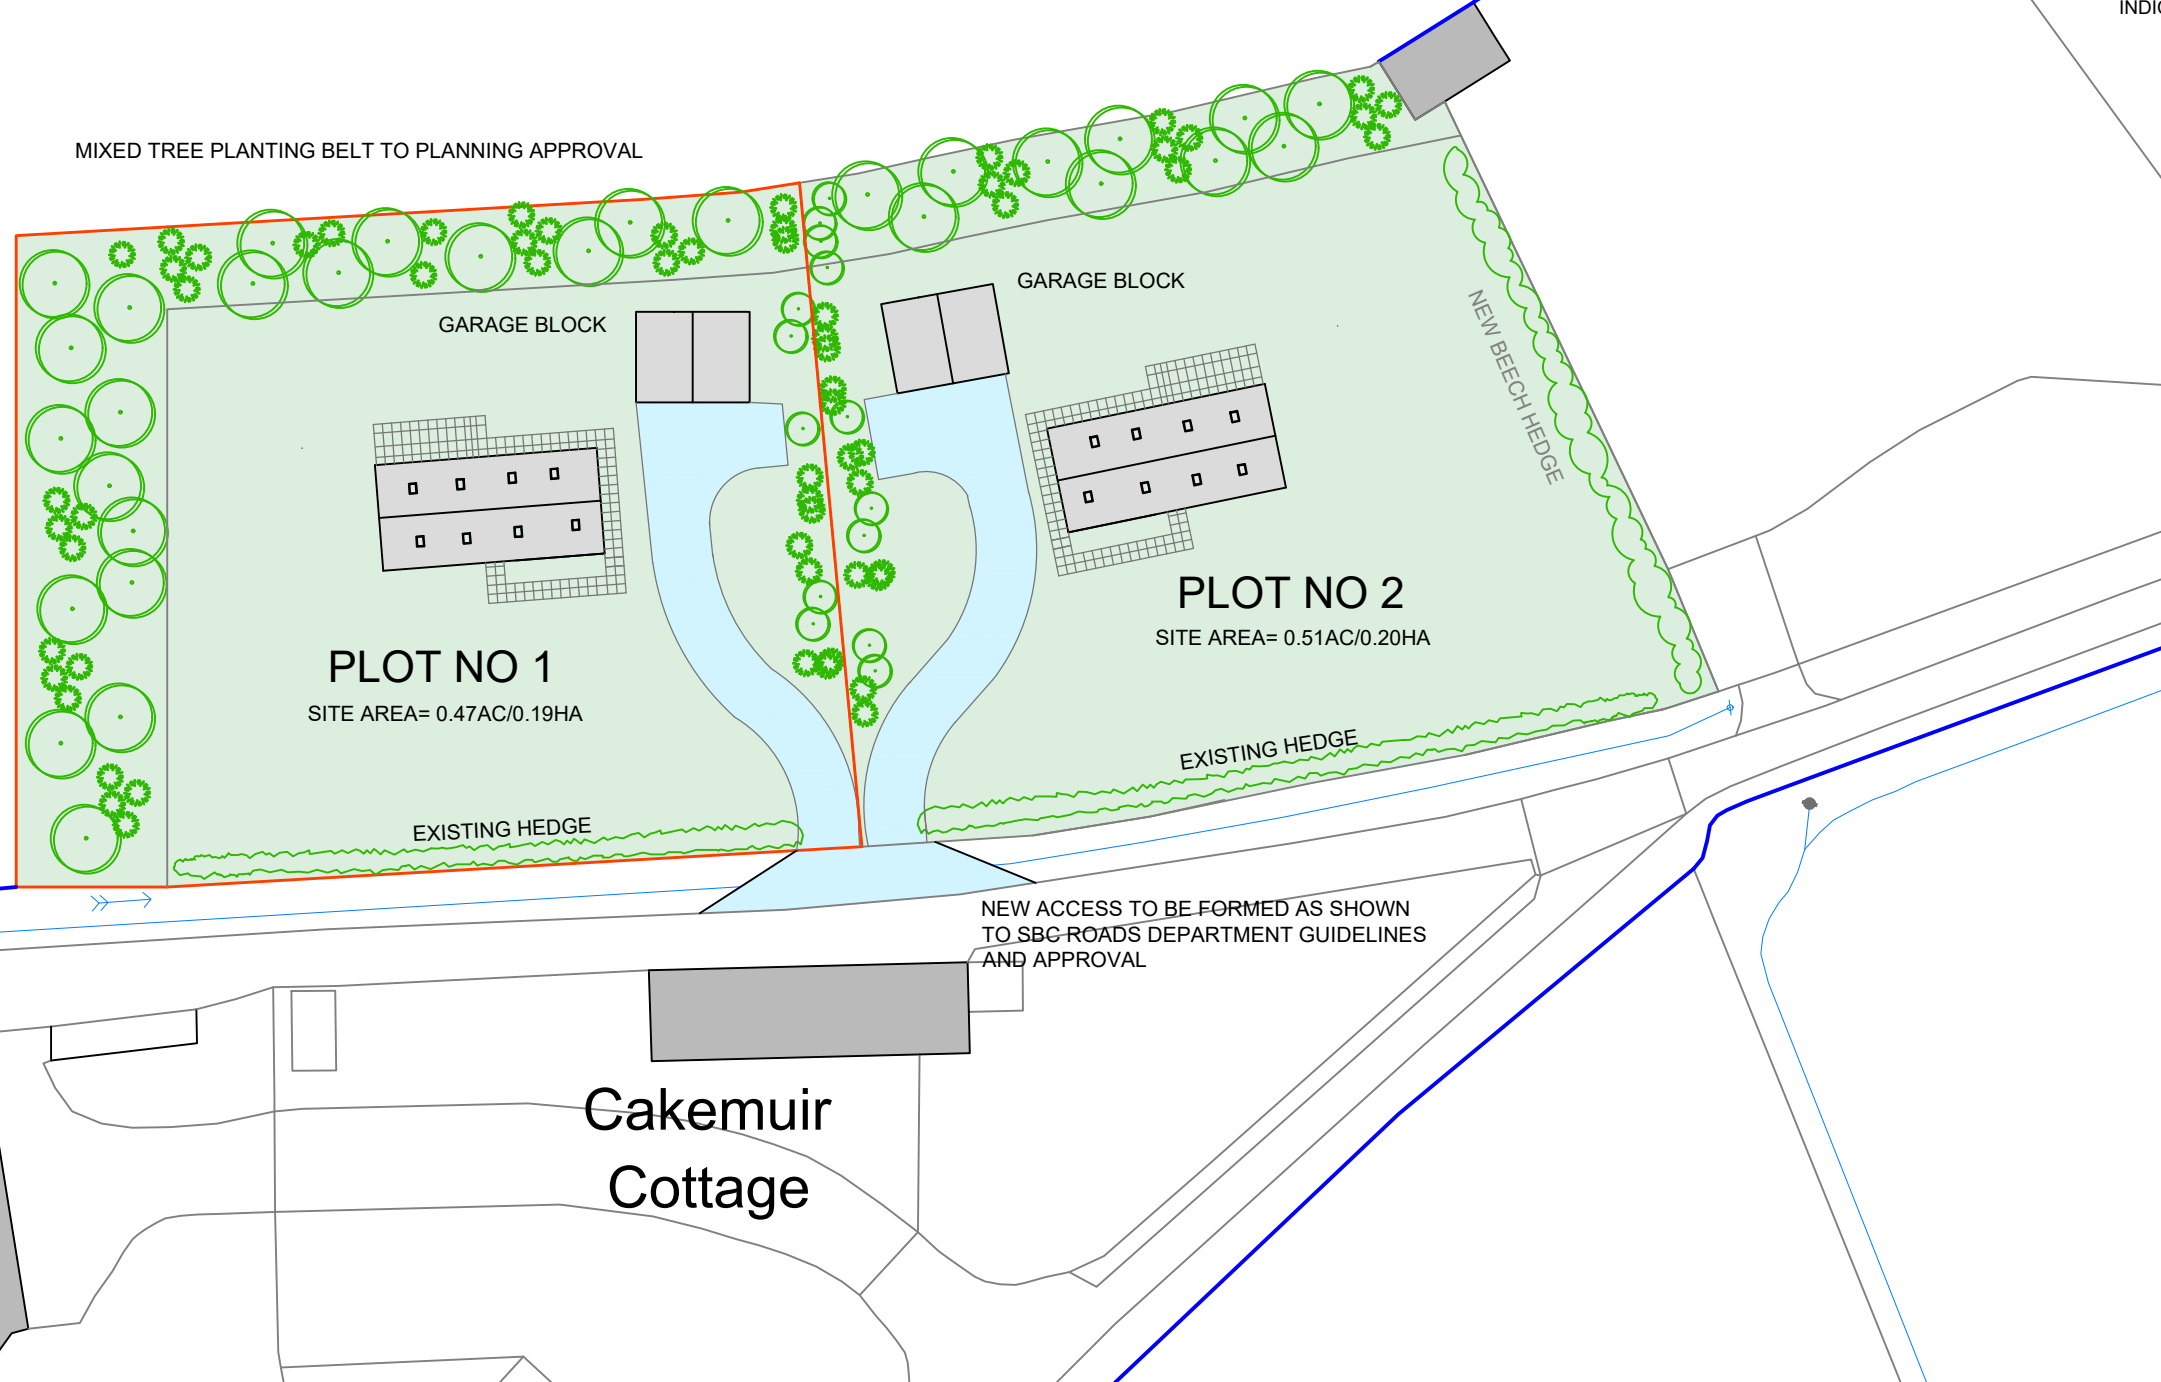

INDICATIVE HOUSE TYPE



AH Aidan Hume Design Ltd
Architectural Services

113 Channel Street
Galashiels
TD1 1BN
email: aidan.ahdesign@outlook.com
tel: 07722 592343 or 07788 420522

Project:
PLOT 1
PROPOSED DWELLING HOUSE,
NORTH OF CAKEMUIR COTTAGE
NENTHORN
KELSO, TD5 7RY

Client:
Mr & Mrs Forster

Title:
SITE LAYOUT PLAN

Scale: 1 : 500	Paper size: A3	Drawn by: DP	Date: 14.06.21
Project no: AH170	Drawing no: SP02	Issue: A	

© Aidan Hume Design Ltd. This drawing should not be copied or reproduced, or used for other than the stated project, without prior consent.