


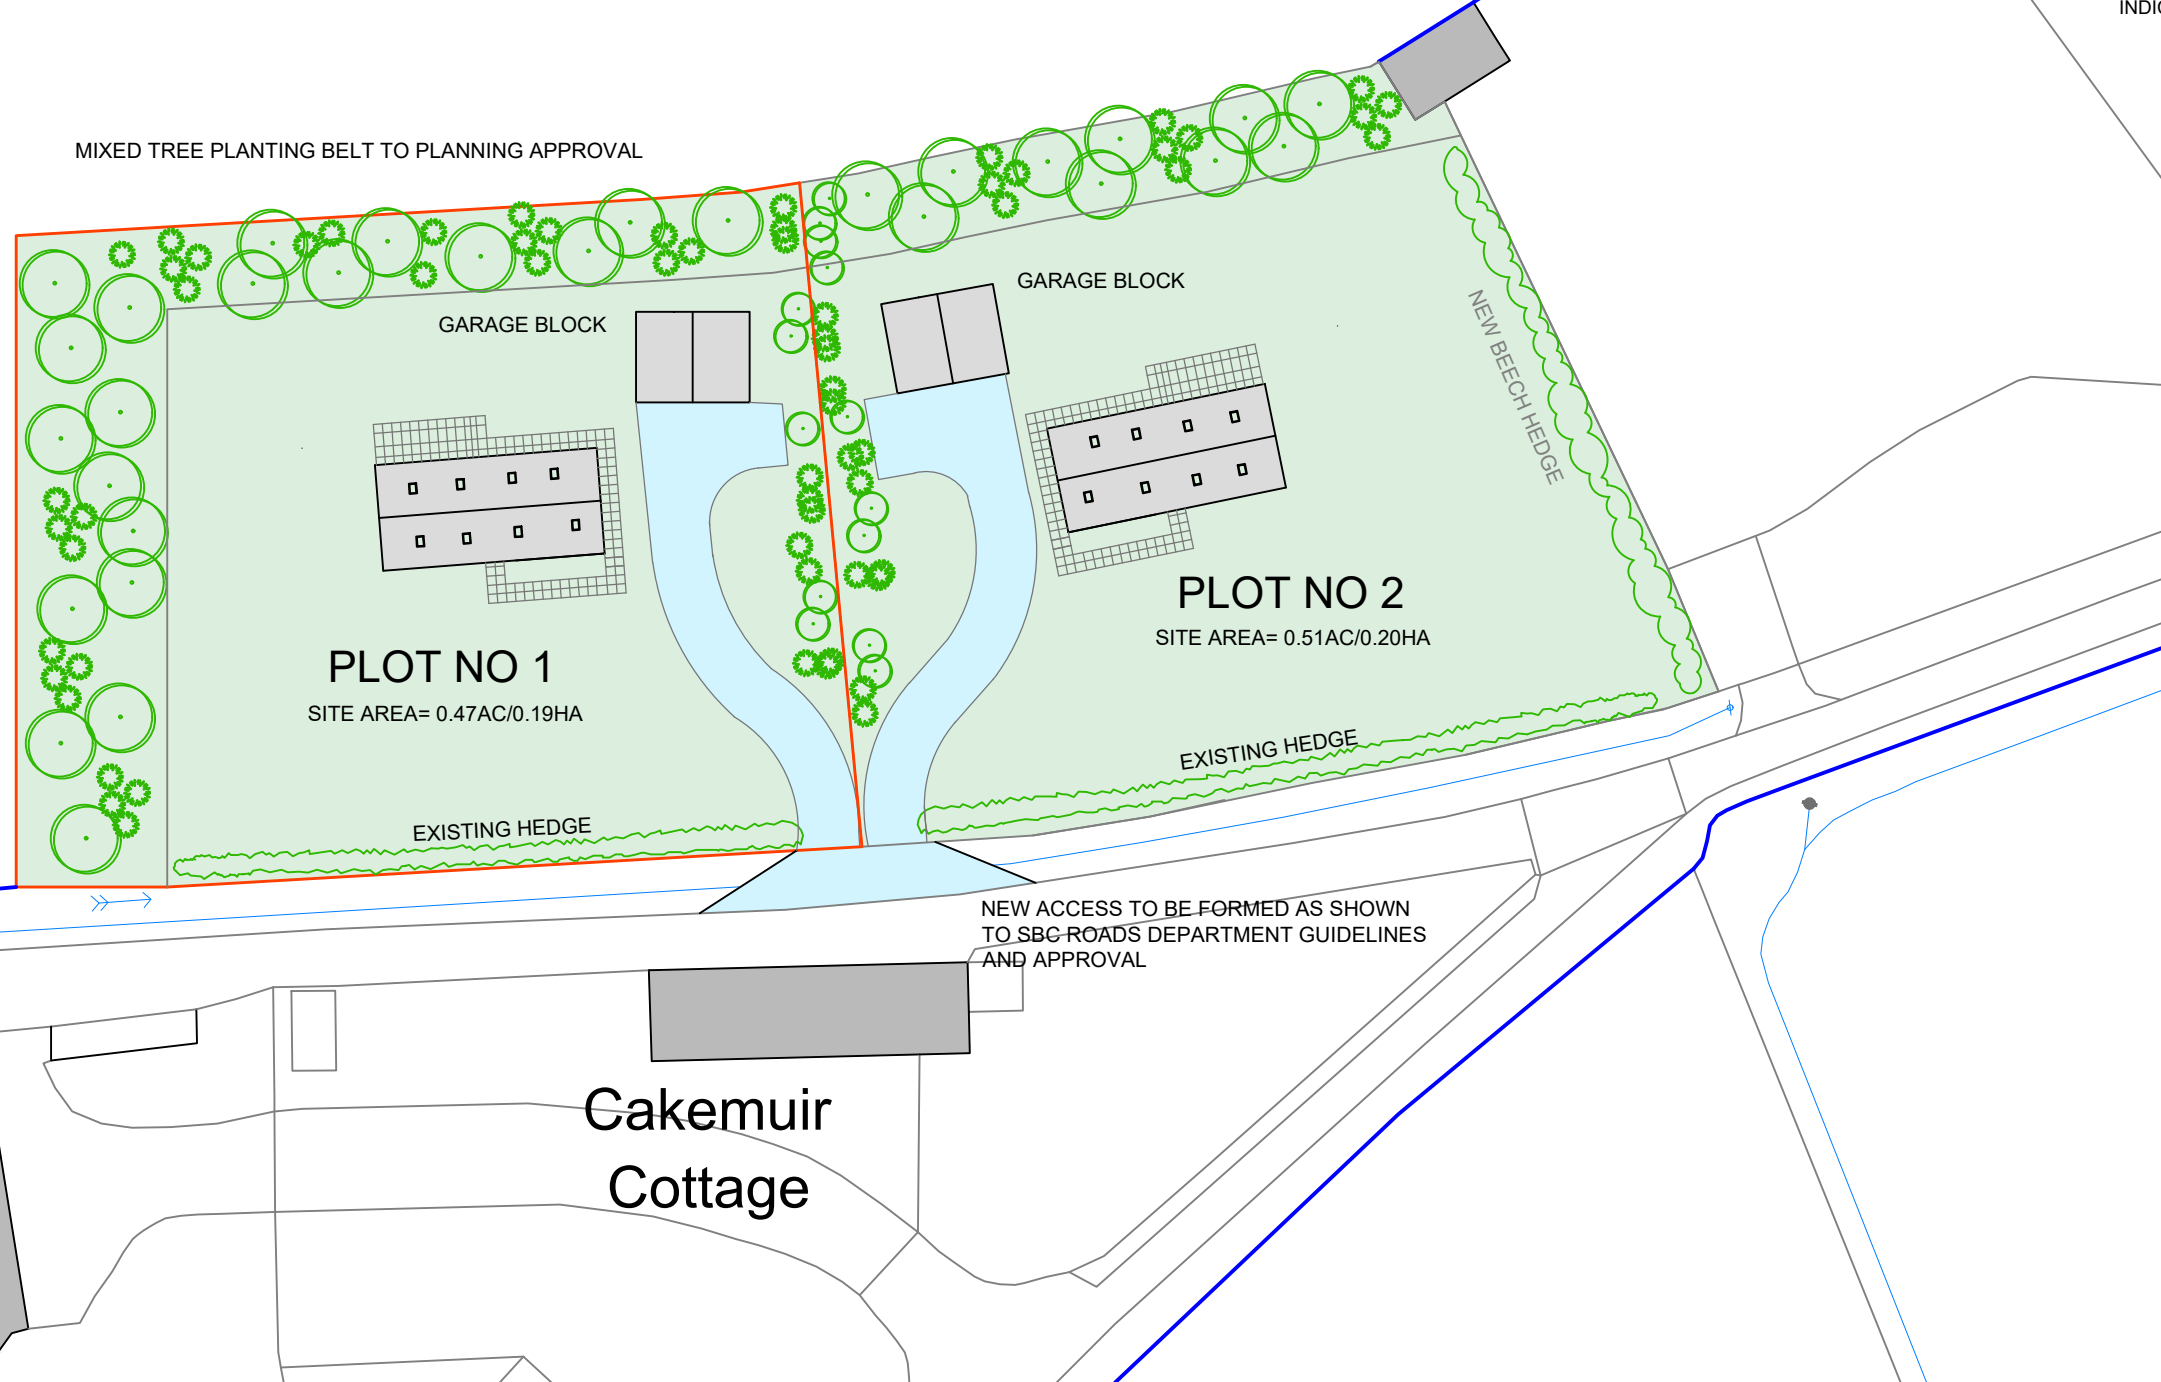

INDICATIVE HOUSE TYPE



**AH** Aidan Hume Design Ltd  
 Architectural Services  
 113 Channel Street  
 Galashiels  
 TD1 1BN  
 email: aidan.ahdesign@outlook.com  
 tel: 07722 592343 or 07788 420522

Project:  
**PLOT 1  
 PROPOSED DWELLING HOUSE,  
 NORTH OF CAKEMUIR COTTAGE  
 NENTHORN  
 KELSO, TD5 7RY**

Client:  
**Mr & Mrs Forster**

Title:  
**SITE LAYOUT PLAN**

Scale: 1 : 500    Paper size: A3    Drawn by: DP    Date: 14.06.21

Project no: AH170    Drawing no: SP02    Issue: A

© Aidan Hume Design Ltd. This drawing should not be copied or reproduced, or used for other than the stated project, without prior consent.