


MapServe

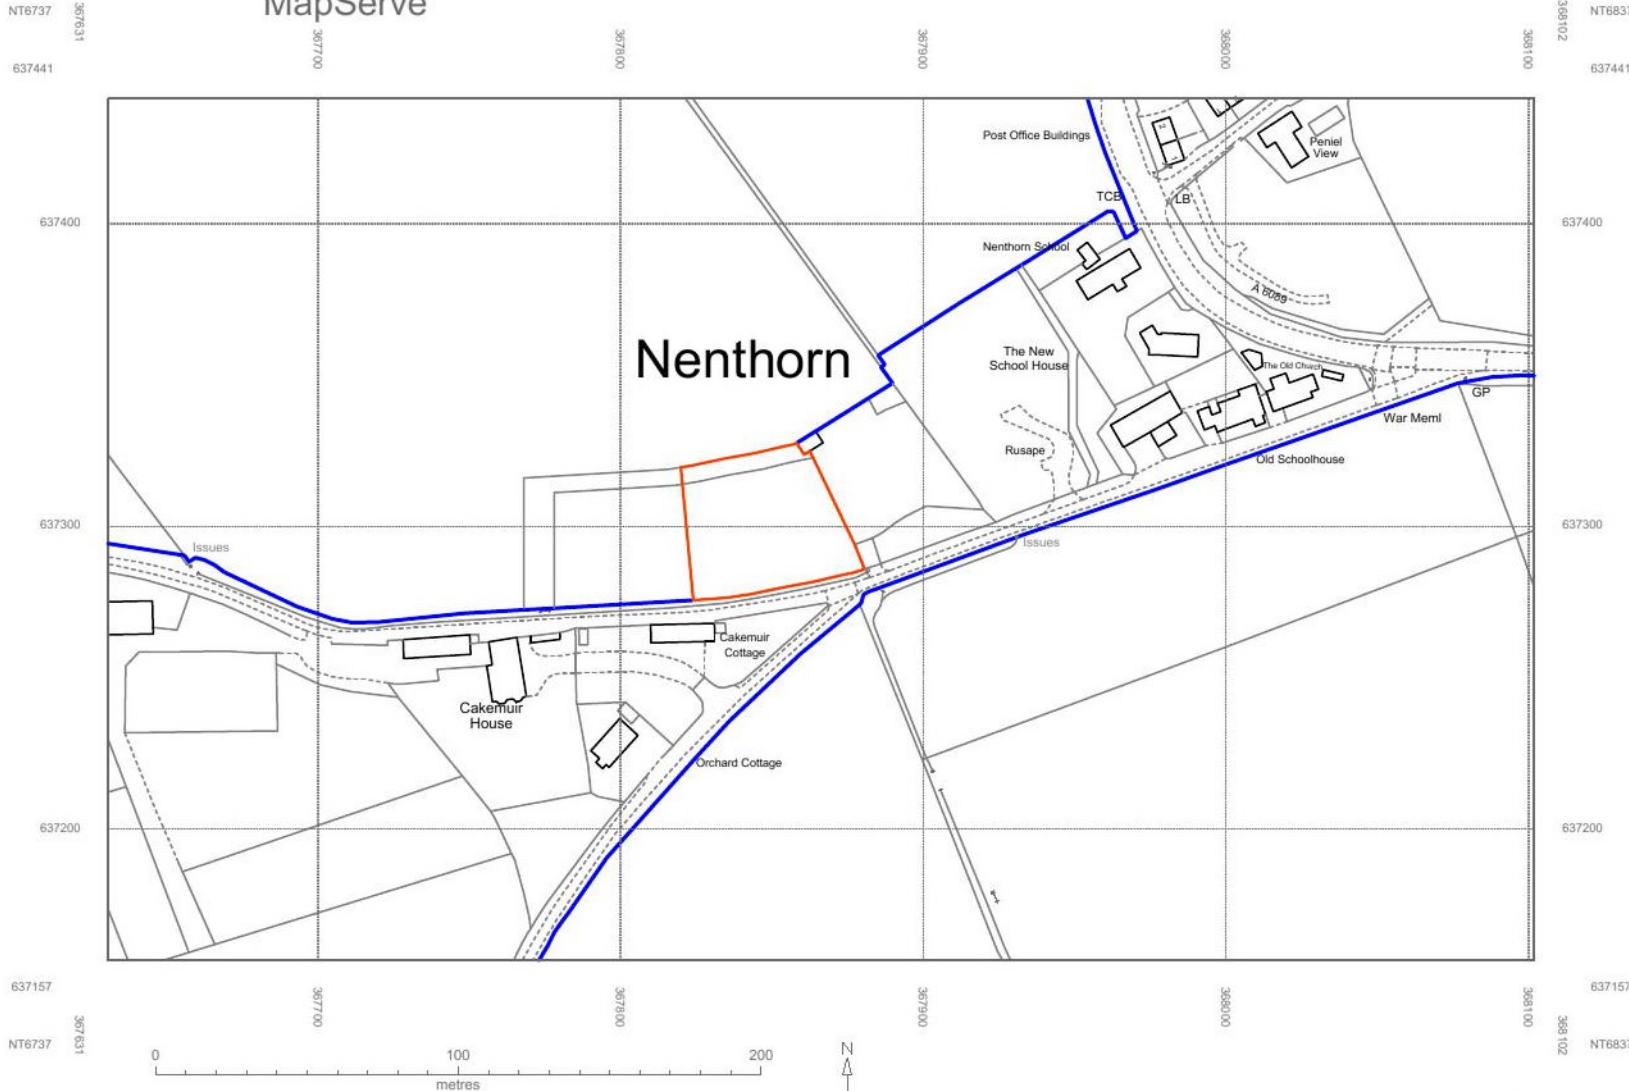

Site referred to in the application outlined Red
 Land belonging to the applicant outlined Blue

**Scottish Borders Council
 Town And Country
 Planning (Scotland) Act
 1997**

REFUSED

**subject to the
 requirements of the
 associated Declslon
 Notice**

AH Aidan Hume Design Ltd
 Architectural Services

115 Channel Street
 Galashiels
 TD1 1BN

email:- Aidan.AHdesign@outlook.com
 tel:- 07782 592545 or 07783 420522

Project:
**PLOT 2
 PROPOSED DWELLING HOUSE,
 NORTH OF CAKEMUIR COTTAGE
 NENTHORN
 KELSO, TD5 7RY**

Client:
Mr & Mrs Forster

Title:
LOCATION PLAN

Scale: 1 : 500 Paper size: A3 Drawn by: DP Date: 27.05.21

Project no: Drawing no: Issue:
AH170 LP02 A

21/01000/PPP

01.09.2021


Scottish Borders Council
Town And Country
Planning (Scotland) Act
1997

REFUSED

subject to the
requirements of the
associated Decision
Notice



INDICATIVE HOUSE TYPE

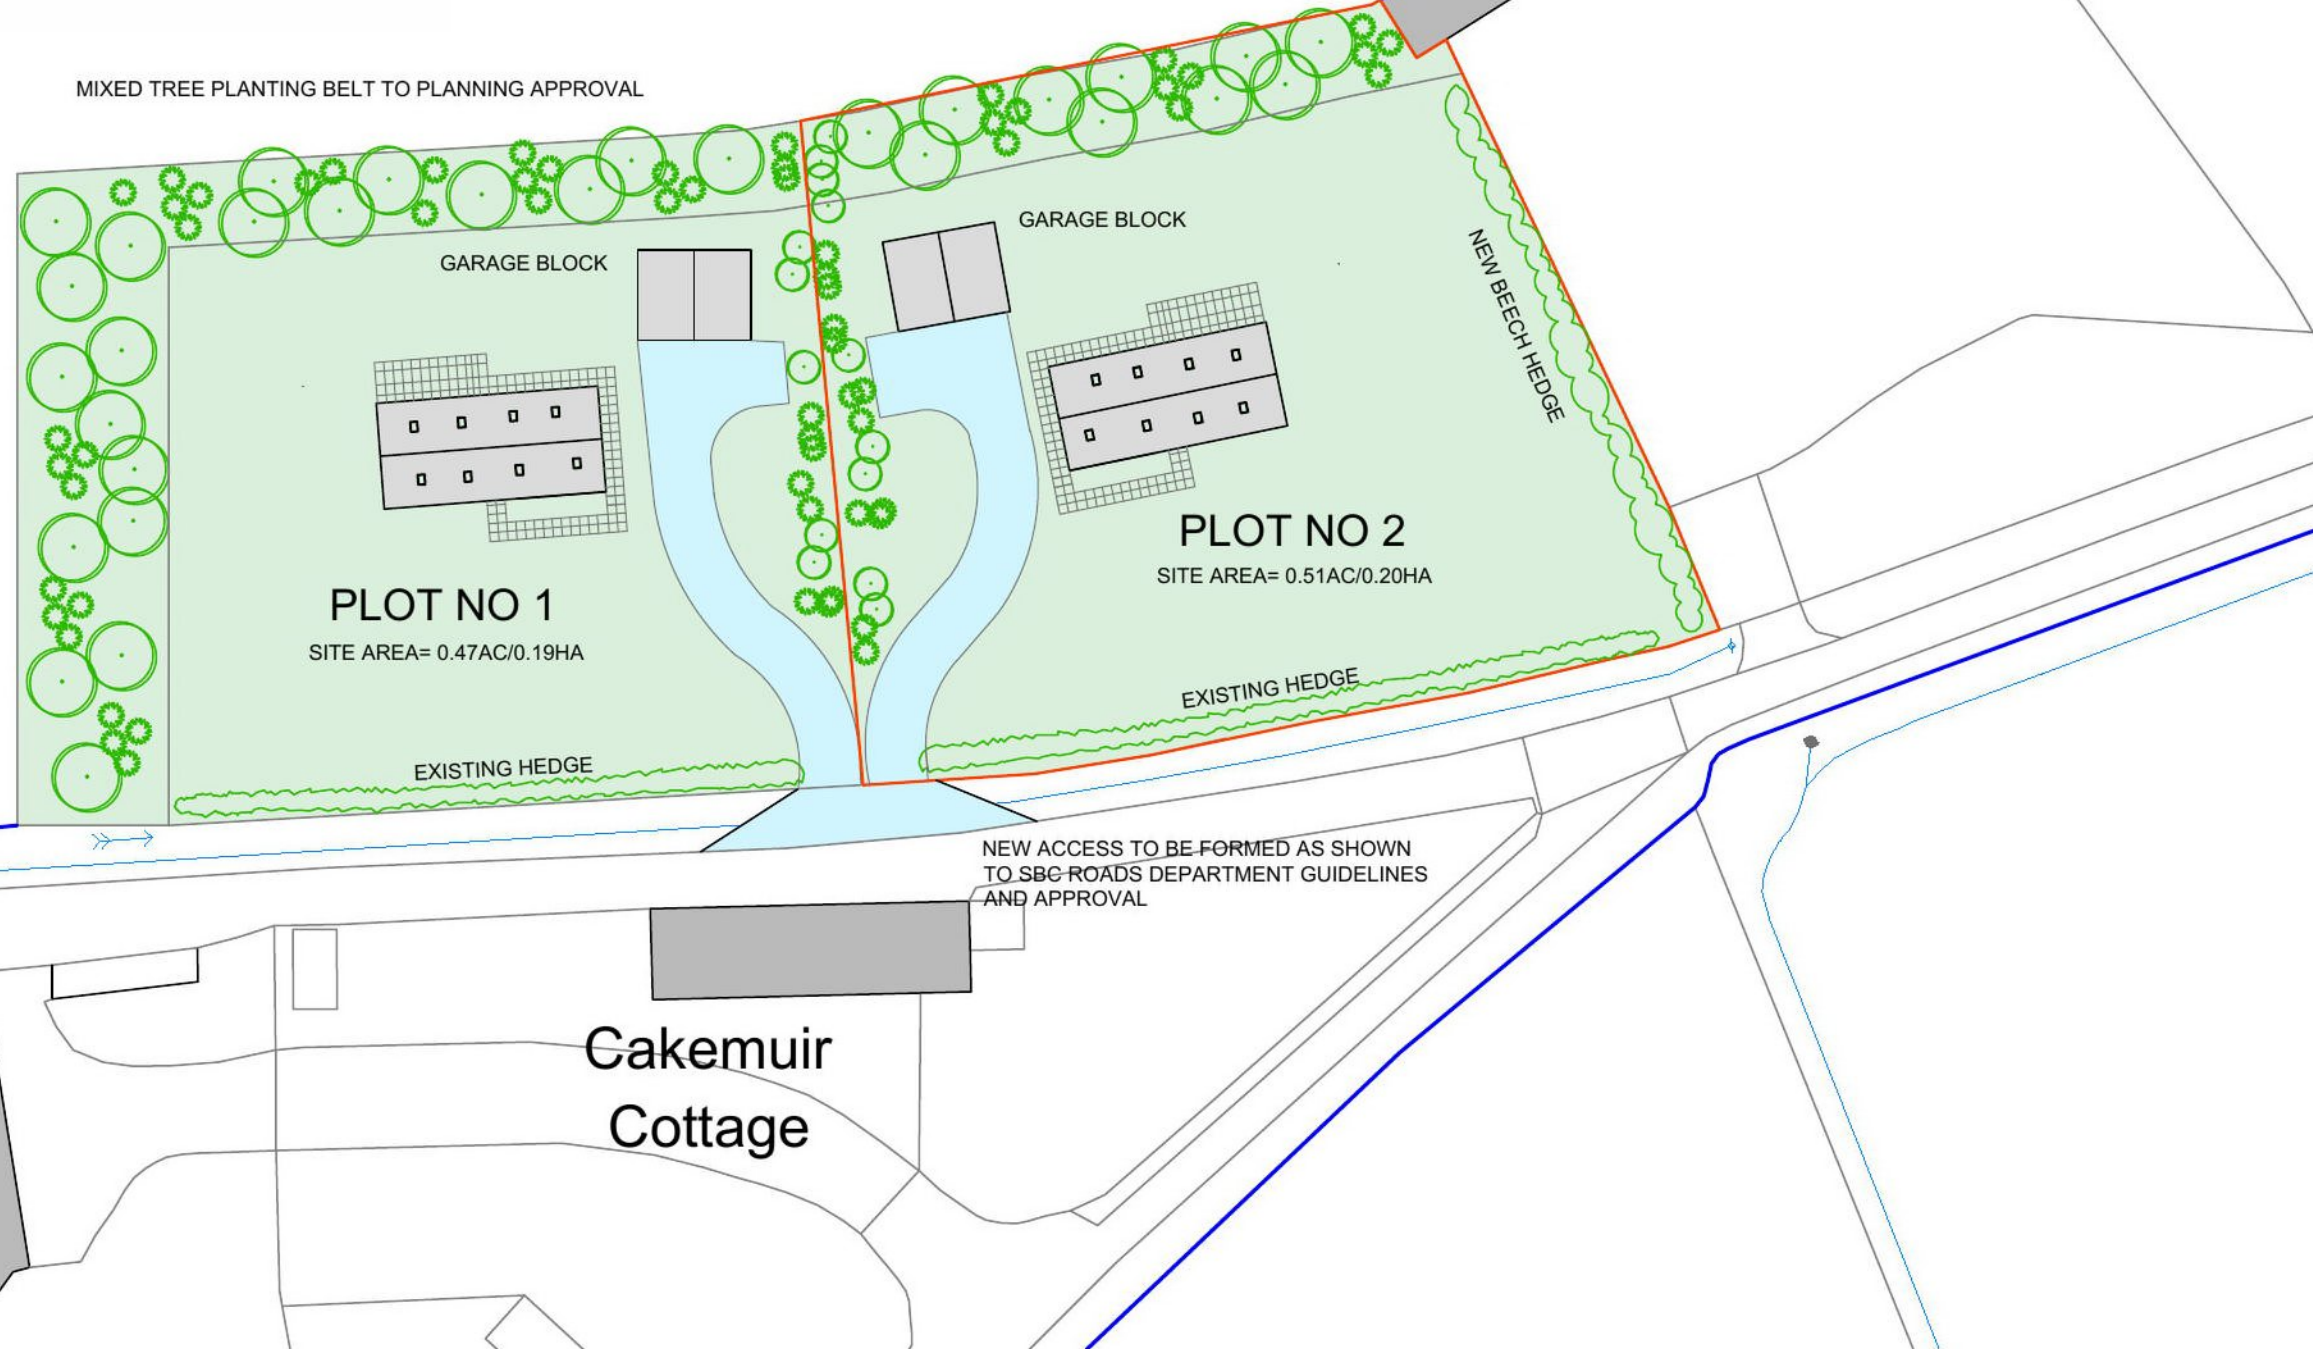

AH Aidan Hume Design Ltd
Architectural Services

113 Channel Street
Galashiels
TD1 1BN
email: Aidan.AHdesign@outlook.com
tel: 07792 59343 or 07788 420622

Project:
PLOT 2
PROPOSED DWELLING HOUSE,
NORTH OF CAKEMUIR COTTAGE
NENTHORN
KELSO, TD5 7RY

Client:
Mr & Mrs Forster

Title:
SITE LAYOUT PLAN

Scale: 1 : 500	Paper size: A3	Drawn by: DP	Date: 14.06.21
Project no: AH170	Drawing no: SP01	Issue: A	

© Aidan Hume Design Ltd. This drawing should not be copied or reproduced, or used for other than the stated project, without prior consent.