



North - As Proposed
1 : 50

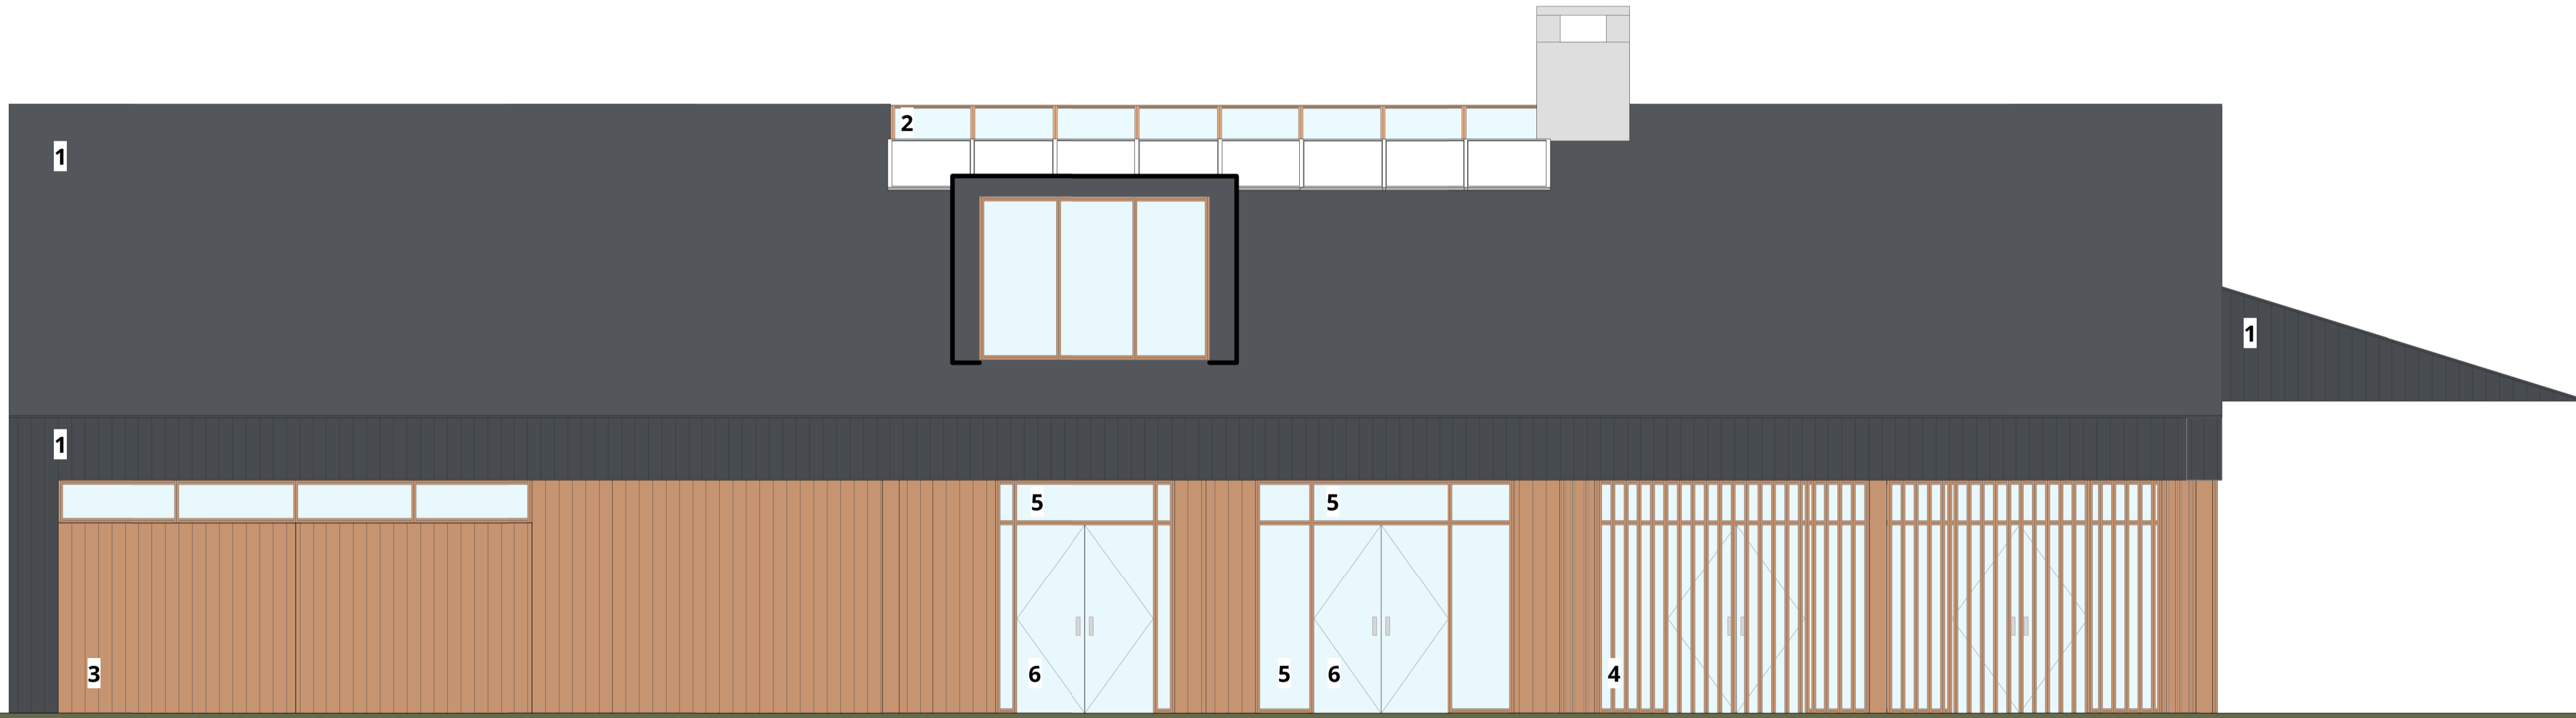

South - As Proposed
1 : 50

Materials Schedule

- 1. Sinusoidal Profile Metal Sheet Roof and Wall Cladding
- 2. Patent Glazing Rooflight
- 3. Scottish Larch Timber Board Wall Cladding
- 4. Scottish Larch Timber Slat Screening
- 5. Glazed Screen
- 6. Glazed doors

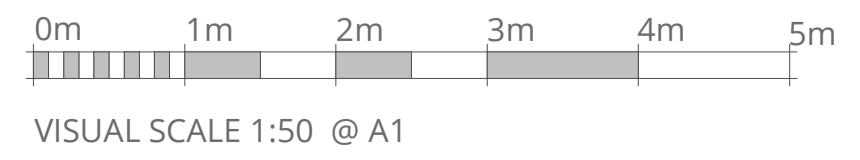

Rev	Date	Description	by

CAMERONS
STRACHAN
YUILL
ARCHITECTS

client:	Buccleuch Estates Ltd
project:	Black Barn Eckford
title:	Elevations - As Proposed
status:	Planning
scale:	1 : 50@A1
number:	10093/0-15
date:	03/05/2021
drawn:	JM / MO
rev:	

DAKIEITH EDINBURGH EYEMOUTH GLASGOW	11 South street 46 The Shore 28 Harbour Rd 1 Wilderhaugh	E402 1AH EH6 6QU TD14 5HH TD1 1TQ	0131 663 9735 0131 553 7959 01896 750429 01896 753077
--	---	--	--