



Disclaimer:  
This generation of drawings is for the stated purpose only and should not be used for any other purpose without the originator's consent. Do not scale from this drawing.

0m 1m 2m 3m 4m 5m

VISUAL SCALE 1:50 @ A1

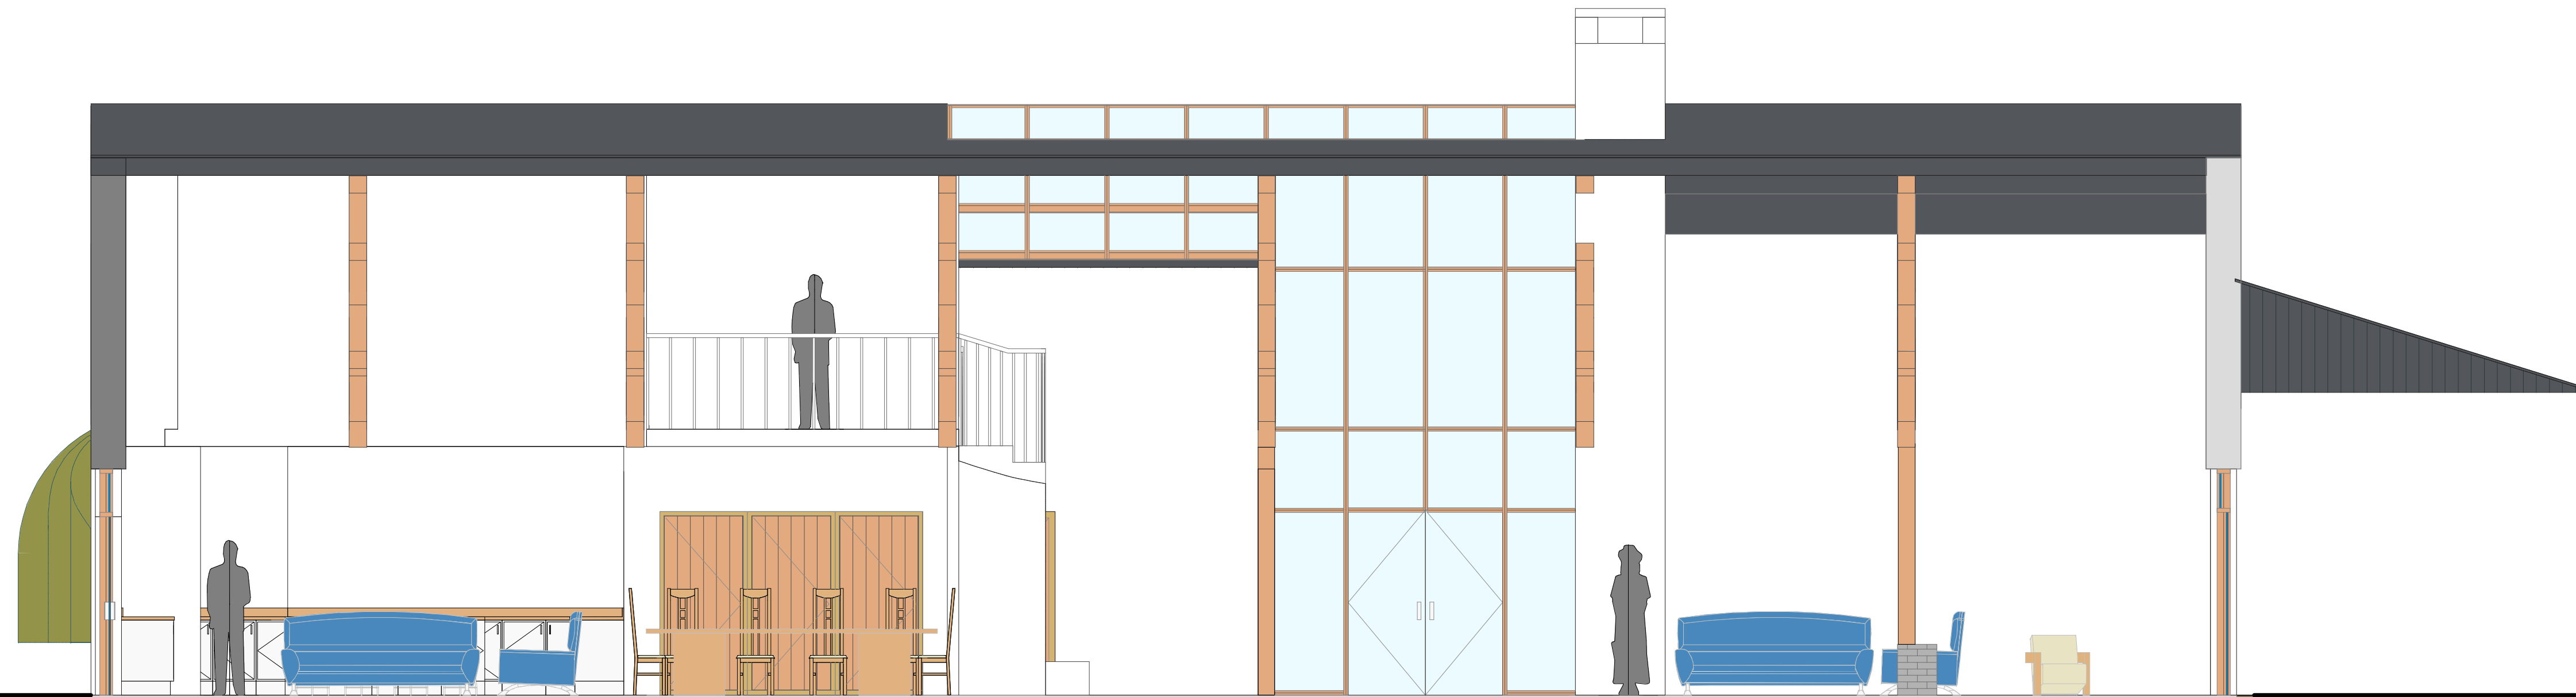

Section AA  
1:50

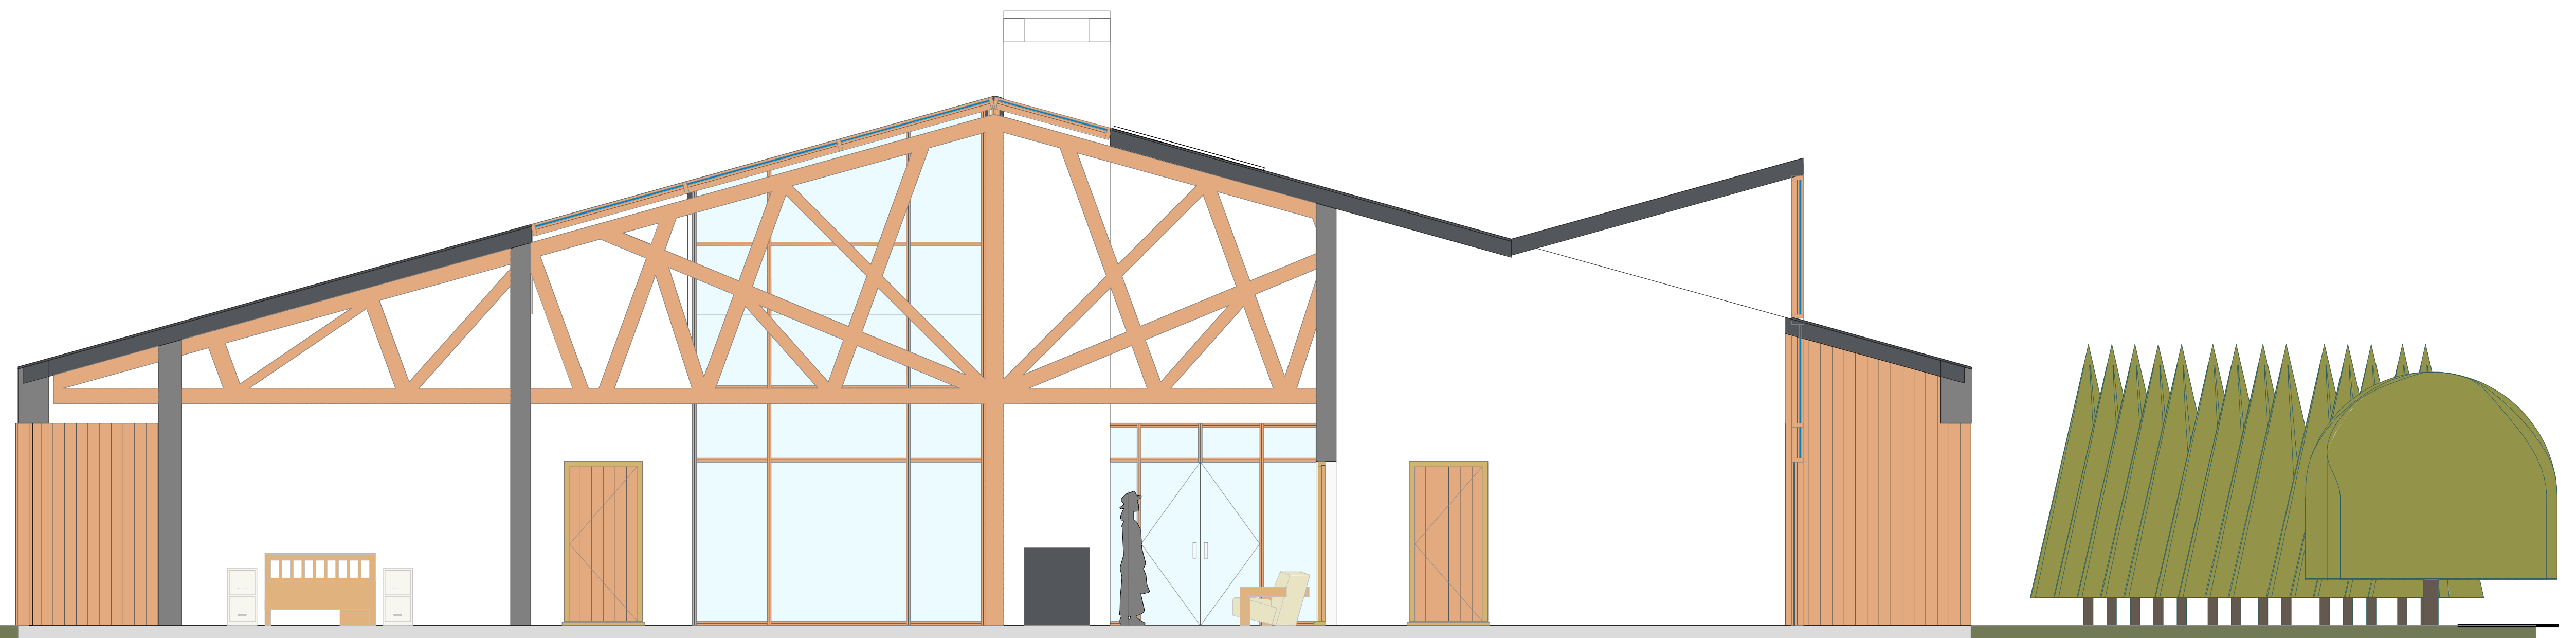

Section BB  
1:50

Rev	Date	Description	by
-----	------	-------------	----

CAMERONS  
STRACHAN  
YUILL  
ARCHITECTS

client: Buccleuch Estates Ltd

project: Black Barn  
Eckford

title: Sections - As Proposed

status: Planning drawn: JM / MO

scale: 1:50@A1 date: 03/05/2021

number: 10093/0-13 rev:

	DALKEITH	11 South street	EH22 1AH	0131 663 9735
	EDINBURGH	46 The Shore	EH6 6QU	0131 553 7959
	EVENHOUTH	28 Harbour Rd	TD14 5HF	01907 504039
	GALASHIELLS	1 Wilsythgagh	TD1 1TQ	01896 753077