


East - As Existing  
1 : 50



West - As Existing  
1 : 50

- Material Schedule**
1. Dark coloured profiled sheet cladding
  2. Timber cladding
  3. Rendered masonry wall
  4. Timber door
  5. Timber shutter

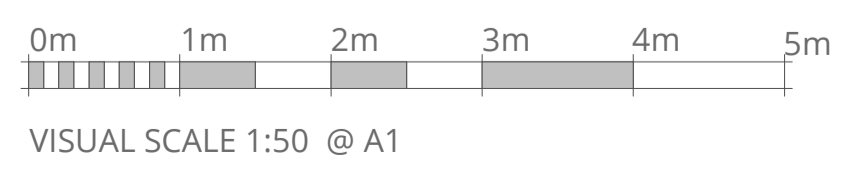

Rev	Date	Description	by
A	19/04/2021	Addition of landscaping and boundary clarification	MO

CAMERONS  
STRACHAN  
YUILL  
ARCHITECTS

client: Buccleuch Estates Ltd  
project: Black Barn Eckford  
title: Elevations - As Existing  
status: Planning drawn: MO  
scale: 1 : 50@A1 date: 03/05/2021  
number: 10093/03 rev:

DAIKIETH EDINBURGH EYEMOUTH GLASGOW	11 South street 46 The Shore 28 Harbour Rd 1 Wilderhaugh	EH22 1AH EH6 6JQ TD14 5HP TD1 1TQ	0131 663 9735 0131 553 7959 01896 750429 01896 753077
--	---	--	--