



East - As Proposed
1:50



West - As Proposed
1:50

Materials Schedule

- 1. Sinusoidal Profile Metal Sheet Roof and Wall Cladding
- 2. Patent Glazing Rooflight
- 3. Scottish Larch Timber Board Wall Cladding
- 4. Scottish Larch Timber Slat Screening
- 5. Glazed Screen
- 6. Glazed doors

Rev	Date	Description	by
-----	------	-------------	----

client: Buccleuch Estates Ltd


project: Black Barn
Eckford

title: Elevations - As Proposed

status: Planning drawn: JM / MO

scale: 1:50@A1 date: 03/05/2021

number: 10093/0-16 rev

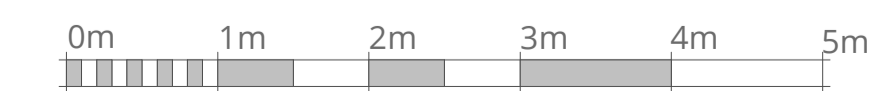

VISUAL SCALE 1:50 @ A1