



North - As Existing  
1 : 50

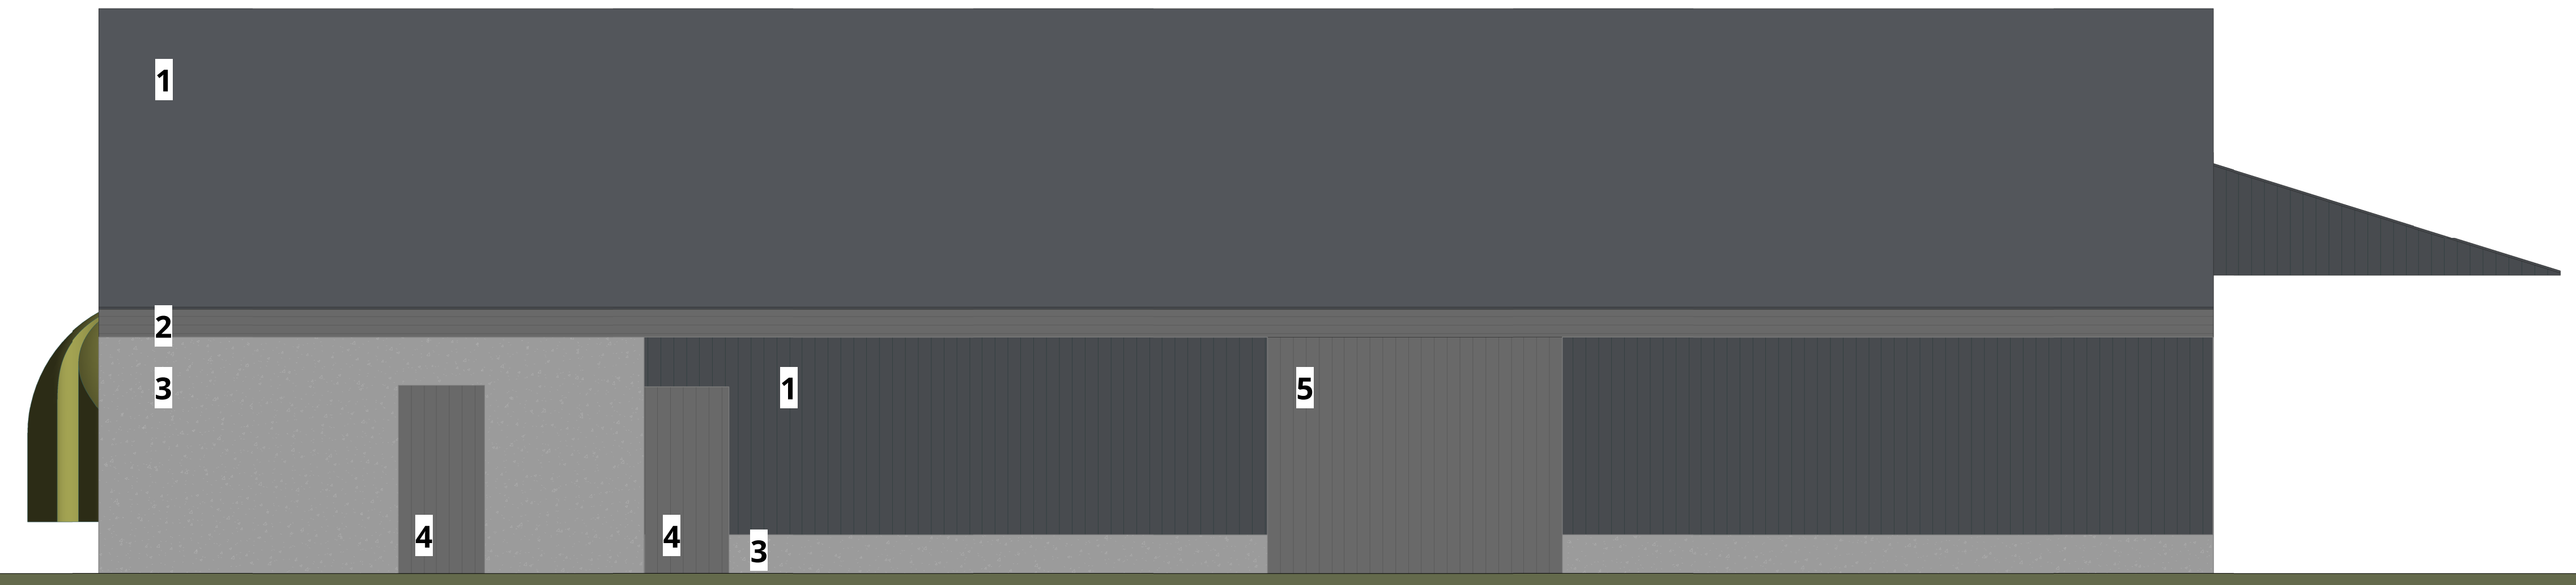

South - As Existing  
1 : 50

- Material Schedule**
- 1. Dark coloured profiled sheet cladding
  - 2. Timber cladding
  - 3. Rendered masonry wall
  - 4. Timber door
  - 5. Timber shutter

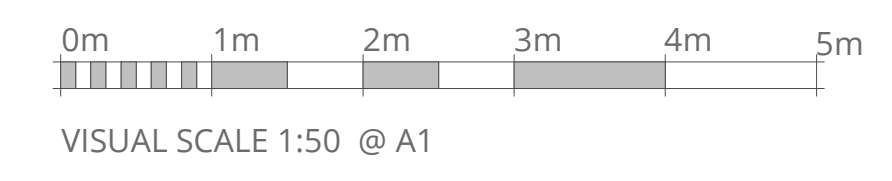

Rev	Date	Description	by

client:	Buccleuch Estates Ltd
project:	Black Barn Eckford
title:	Elevations - As Existing
status:	Planning
drawn:	MO
scale:	1 : 50@A1
date:	03/05/2021
number:	10093/02
rev:	