



Section AA  
1 : 50

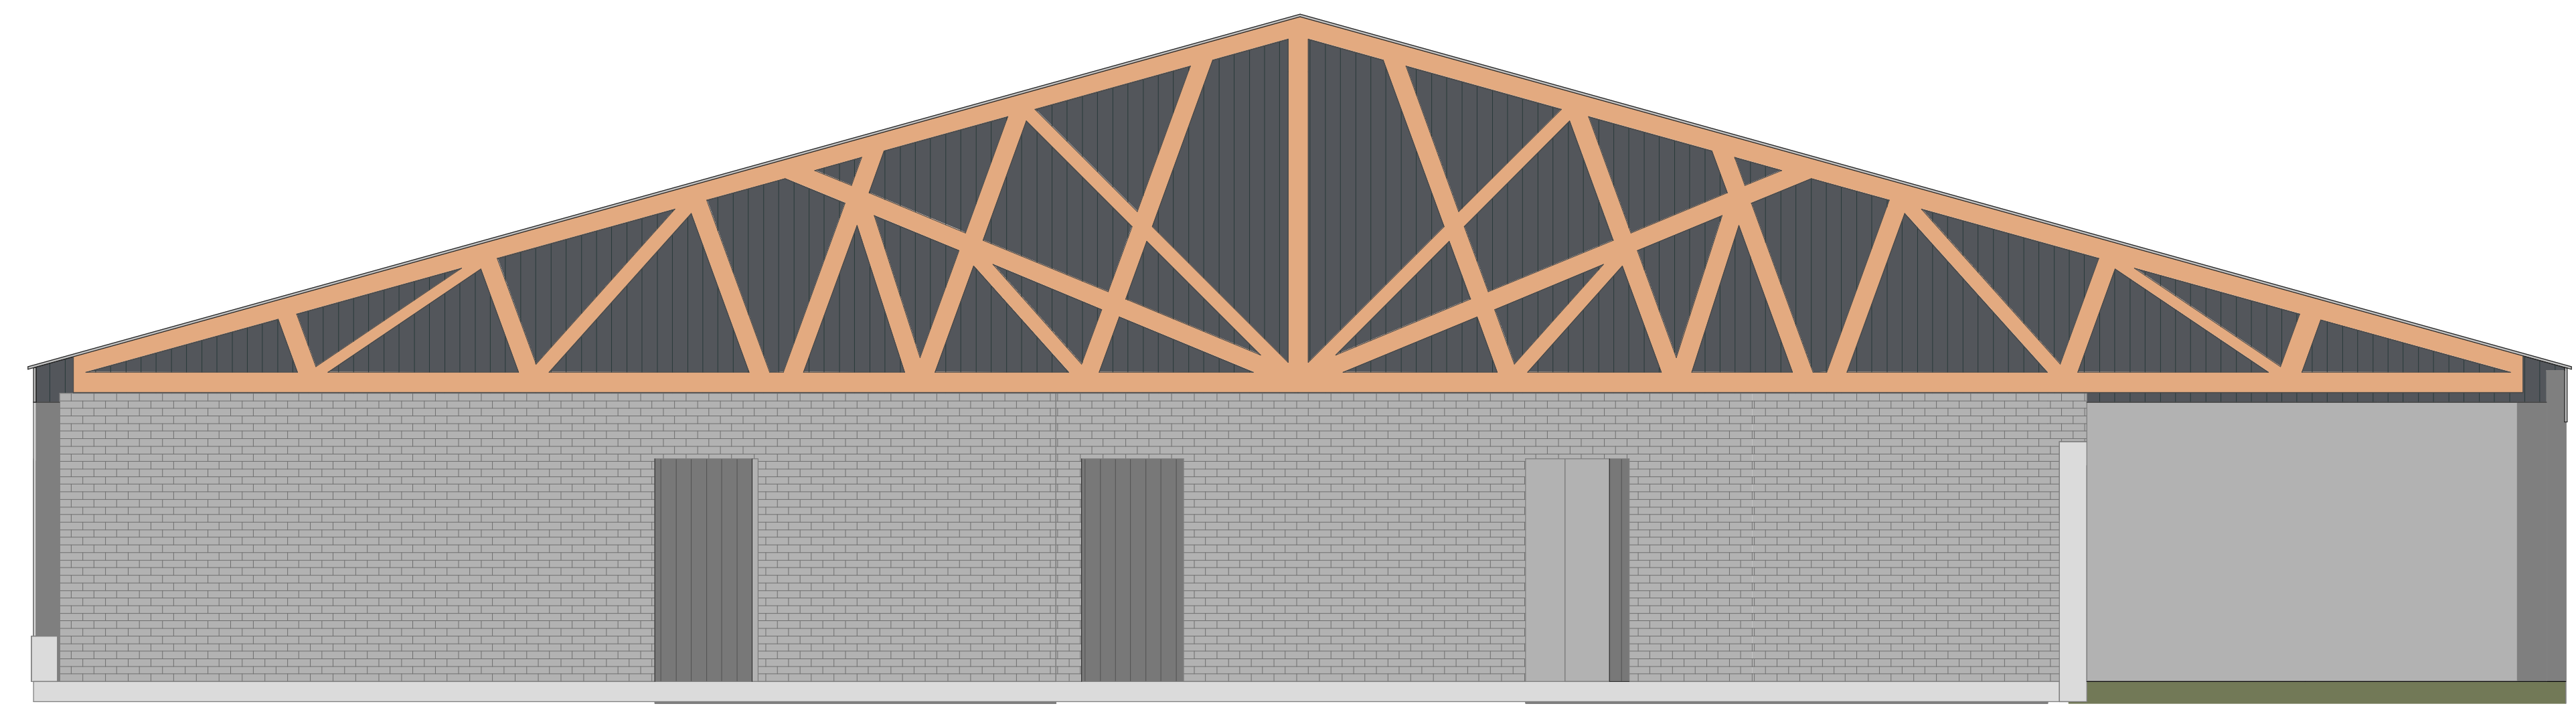

Section BB  
1 : 50

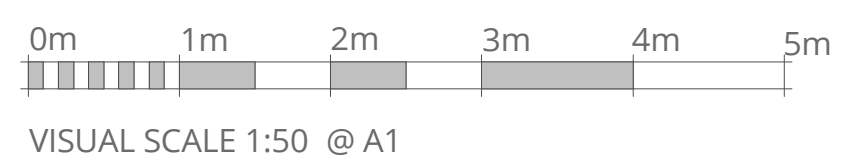

Rev	Date	Description	by



client:	Buccleuch Estates Ltd
project:	Black Barn Eckford
title:	Sections - As Existing
status:	Planning
scale:	1 : 50@A1
number:	10093/0-04
drawn:	MO
date:	03/05/2021
rev	

	DALKEITH 11 South street EDINBURGH 46 The Shore EREMOUTH 28 Harbour Rd GALASHIELS 1 Wilderhaugh	EH22 1AH EH6 6JQ TD14 5HF TD1 1TQ	0131 663 9735 0131 553 7959 01890 759429 01896 753077
--	--	--	--