


LOCATION PLAN 1:2500@A4 FOR
Land to North East of Eastfield, Buxton, Selkirk for Mr & Mrs Lovatt

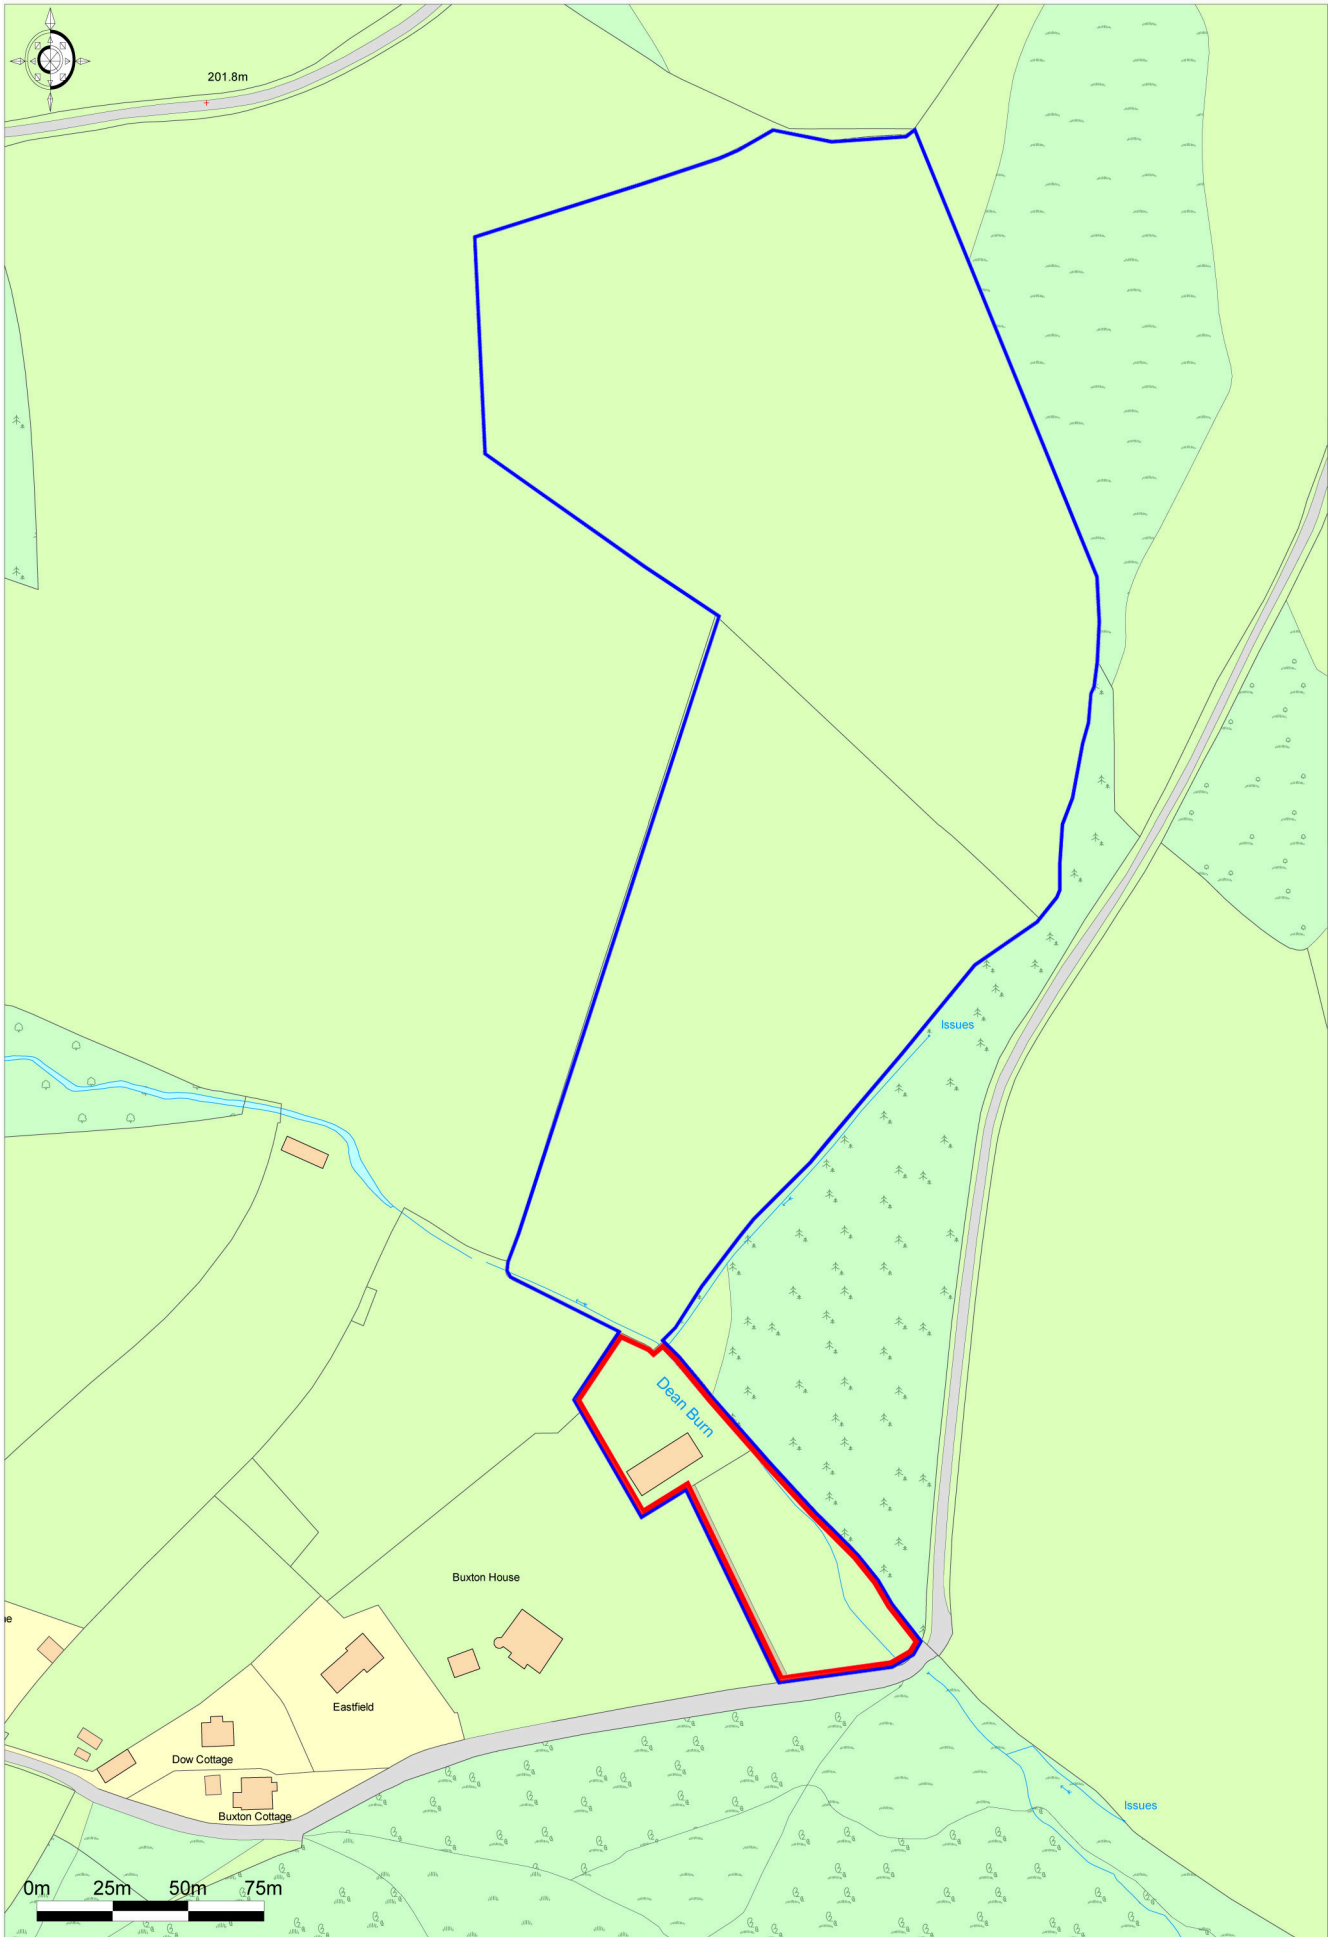

Ordnance Survey © Crown Copyright 2012. All rights reserved.
Licence number 100020449. Plotted Scale - 1:2500



OS: NT479290
E: 347918.29 N:629078.67