


Long Section on Track Centre Line.

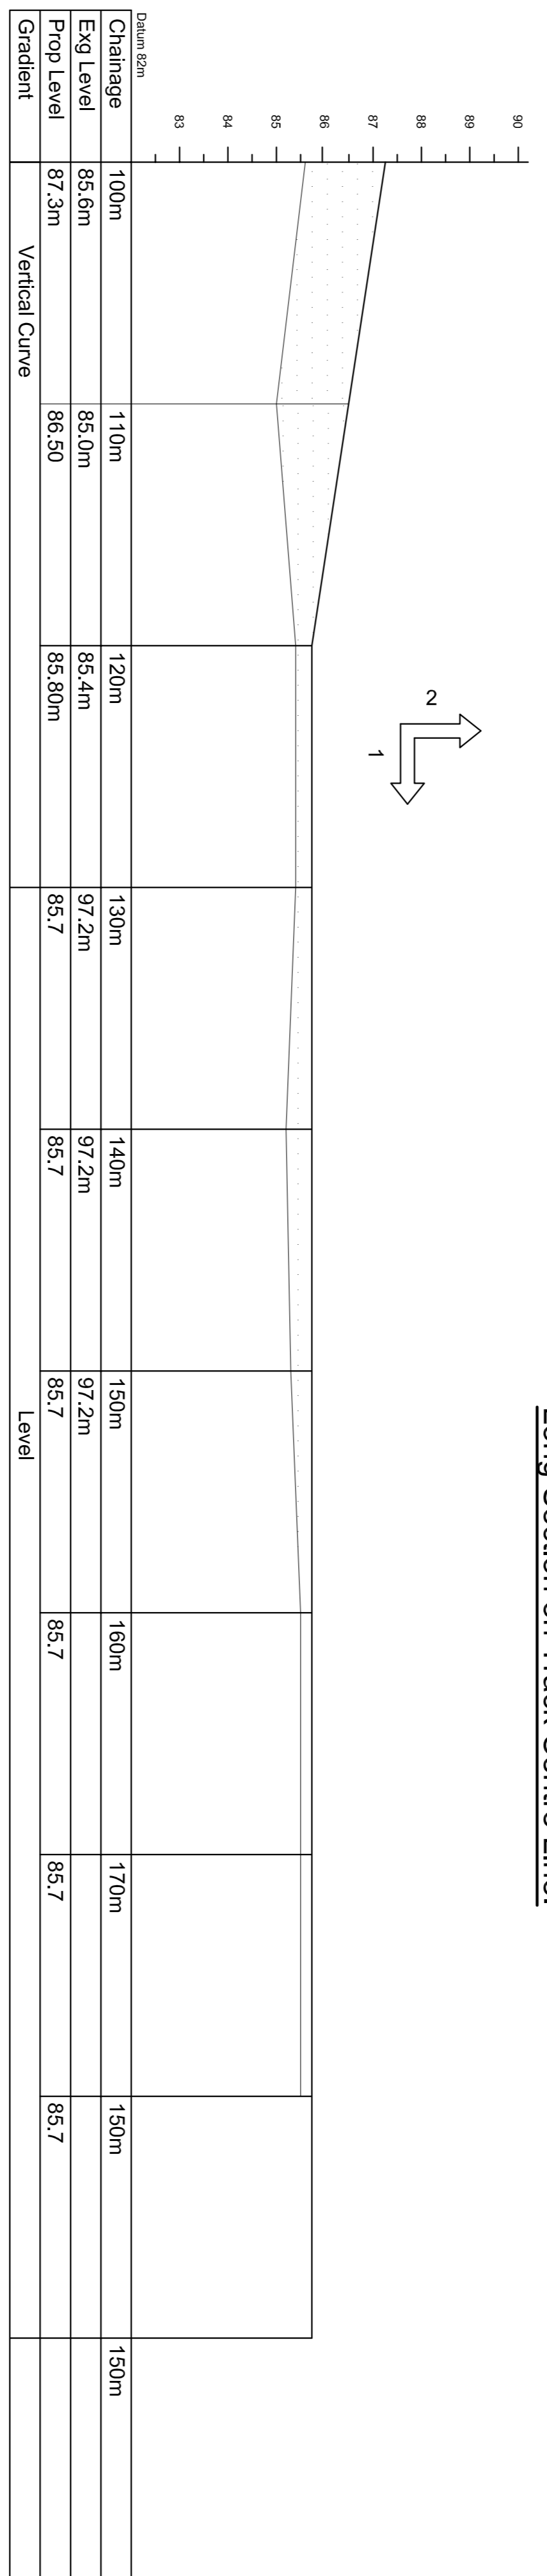

Long Section on Track Centre Line.

Rev	Date	Description
X	xx/xx/xx	X

PLANNING

MCKAY & PARTNERS
 CONSULTING ENGINEERS
 6 MANORPT PLACE
 SELWICK, TD7 4BT
 E:MAIL: oemh@mckaypartners.co.uk
 TEL: 01763 271726

Mr Neil Cameron

Friarhugh Farm
 Glenrobert
 TD6 9L7
 Access Road
 Long Section

DATE	BY	CHECKED	APPROVED
February 2021	JK	JK	JK

SCALE: 1:200 @A1
 DRAWING NUMBER: 21/01/102

Designer to be consulted prior to any on site changes being made to the architectural or engineering drawings & specification prior to commencement of work. In the event of anything being found on site not to line with the detailed drawings, the contractor must consult the client and lead designer before continuing work. This process will require the formal raising of a technical query which the contractor must provide clear direction of giving designers time to respond to. All works to be carried out by competent contractors and in strict compliance with the "construction (design and management) regulations 2015" (cdm 2015). Clients & contractors must refer to legislation & guidance in the following link - <http://www.hse.gov.uk/construction/2015/responsibilities.htm>