




North-East

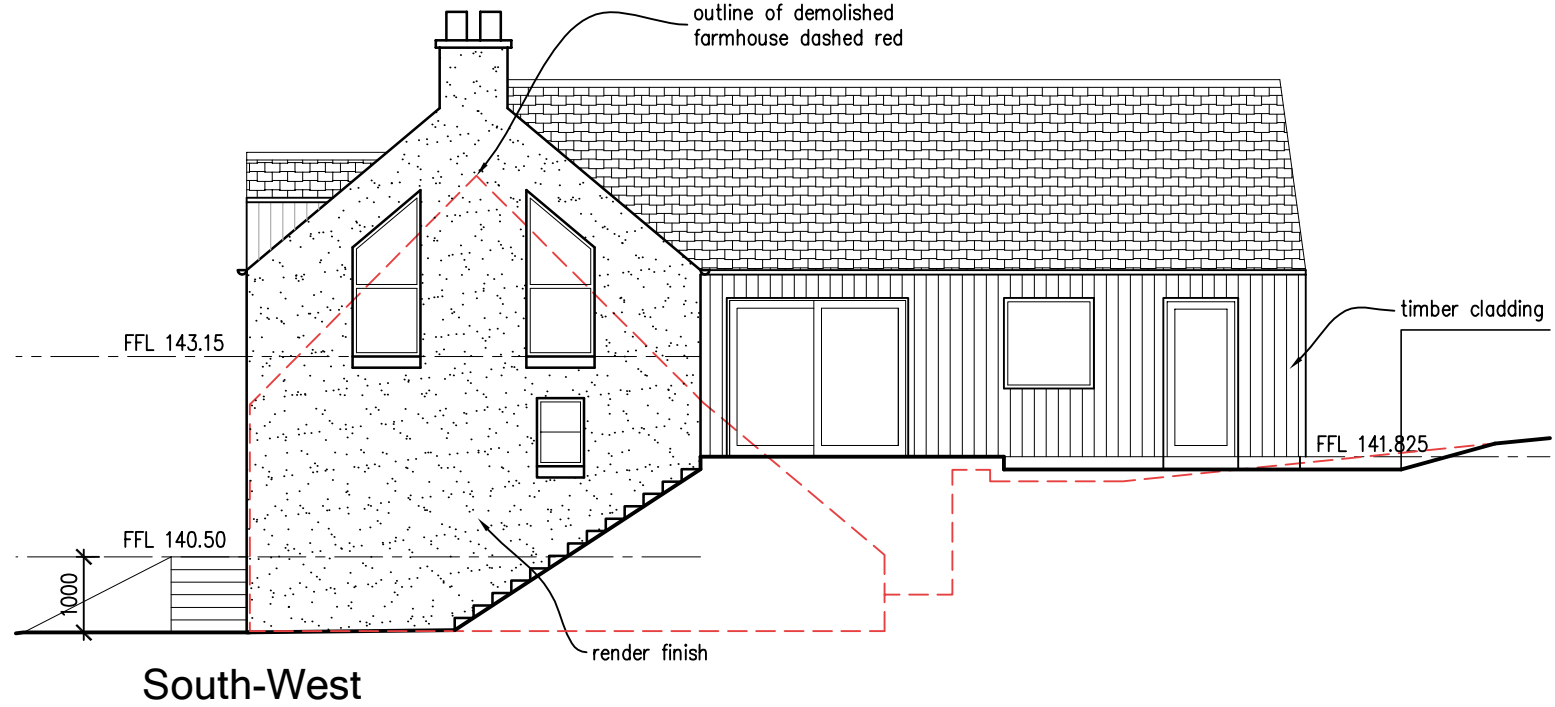

South-West

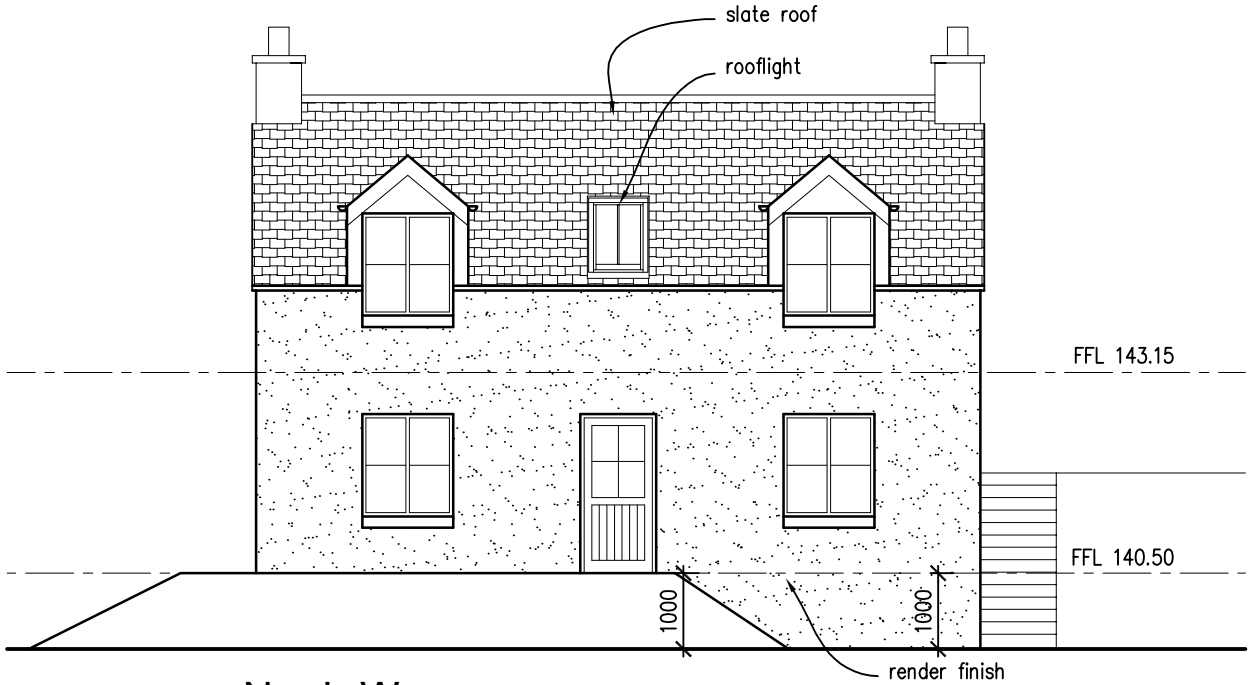

North-West

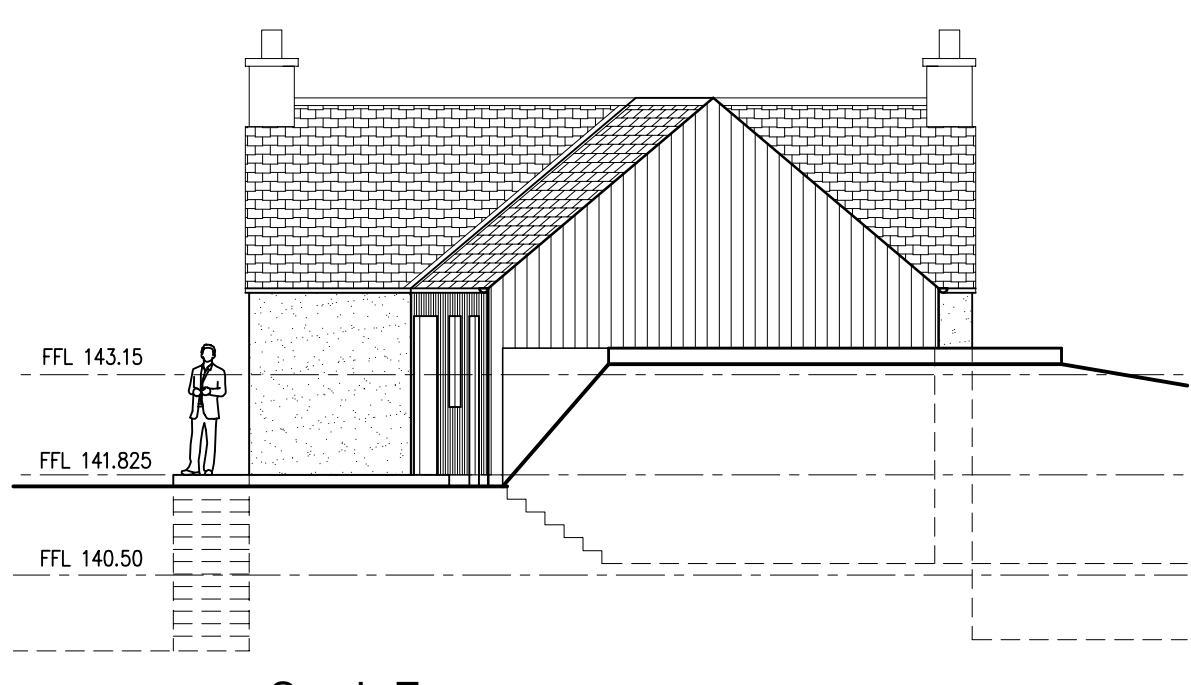

South-East



project
**Development at
 Houghhead Farm
 Innerleithen EH44 6PQ**
 client
Glennie
 drawing title
**Farmhouse
 Proposed Elevations**

drawing number
20035-FH-201-A
 scale 1:100 @A3 date Nov 21



5 High Street
 Innerleithen
 EH446HA

tel 01896 833131
 mob 07789 016514

david@davidjanearchitects.co.uk
 www.davidjanearchitects.co.uk