




CH 10.0

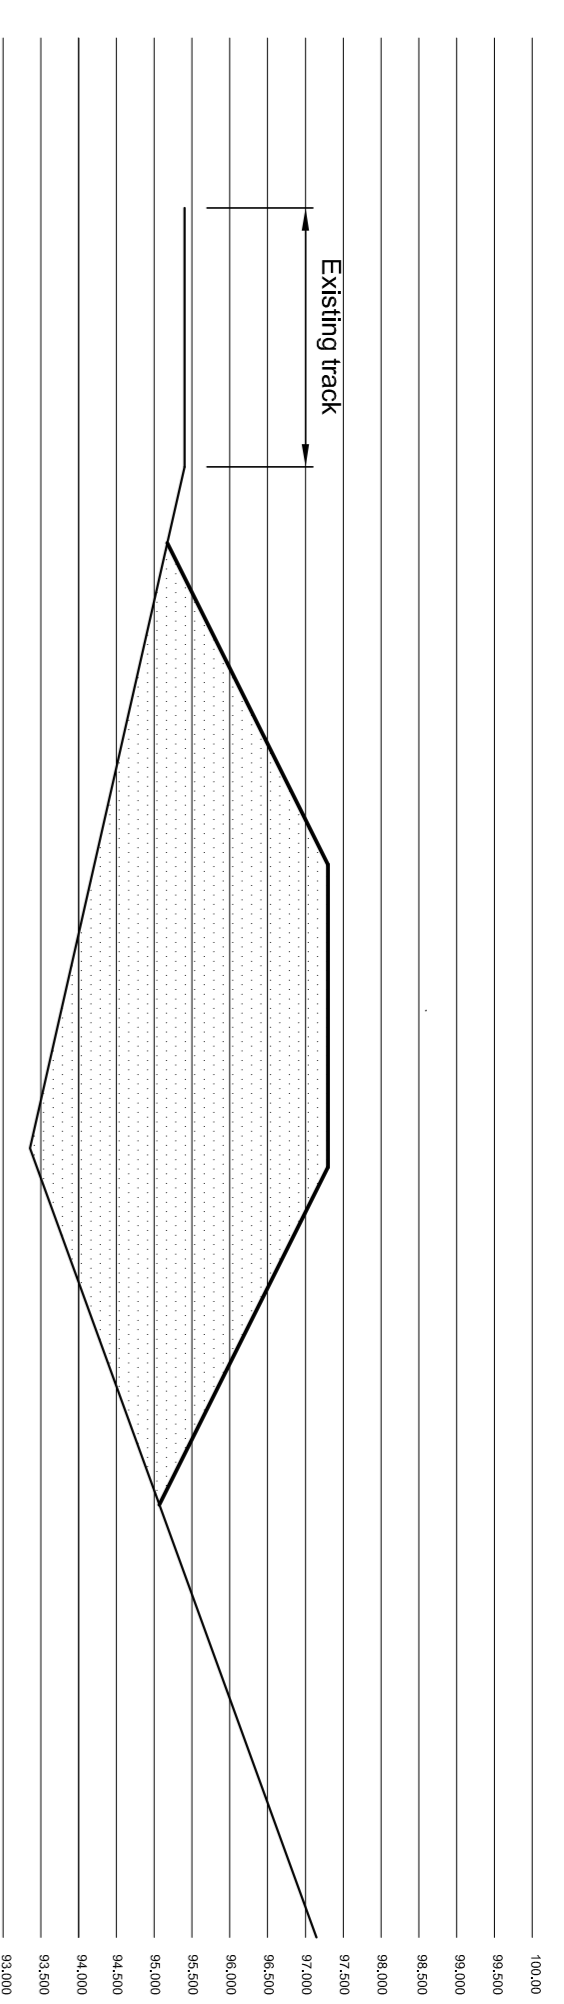


CH 20.0

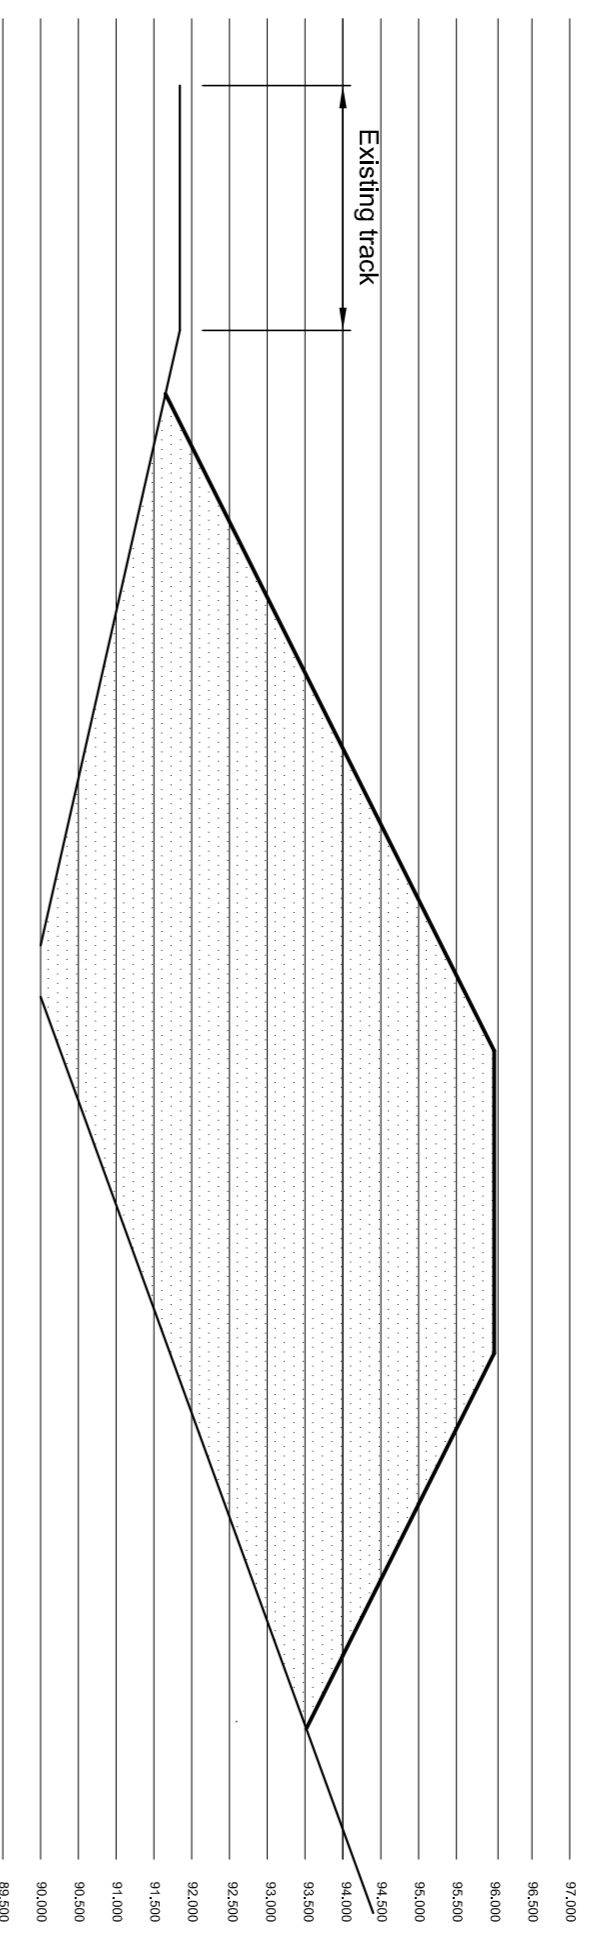


CH 30.0

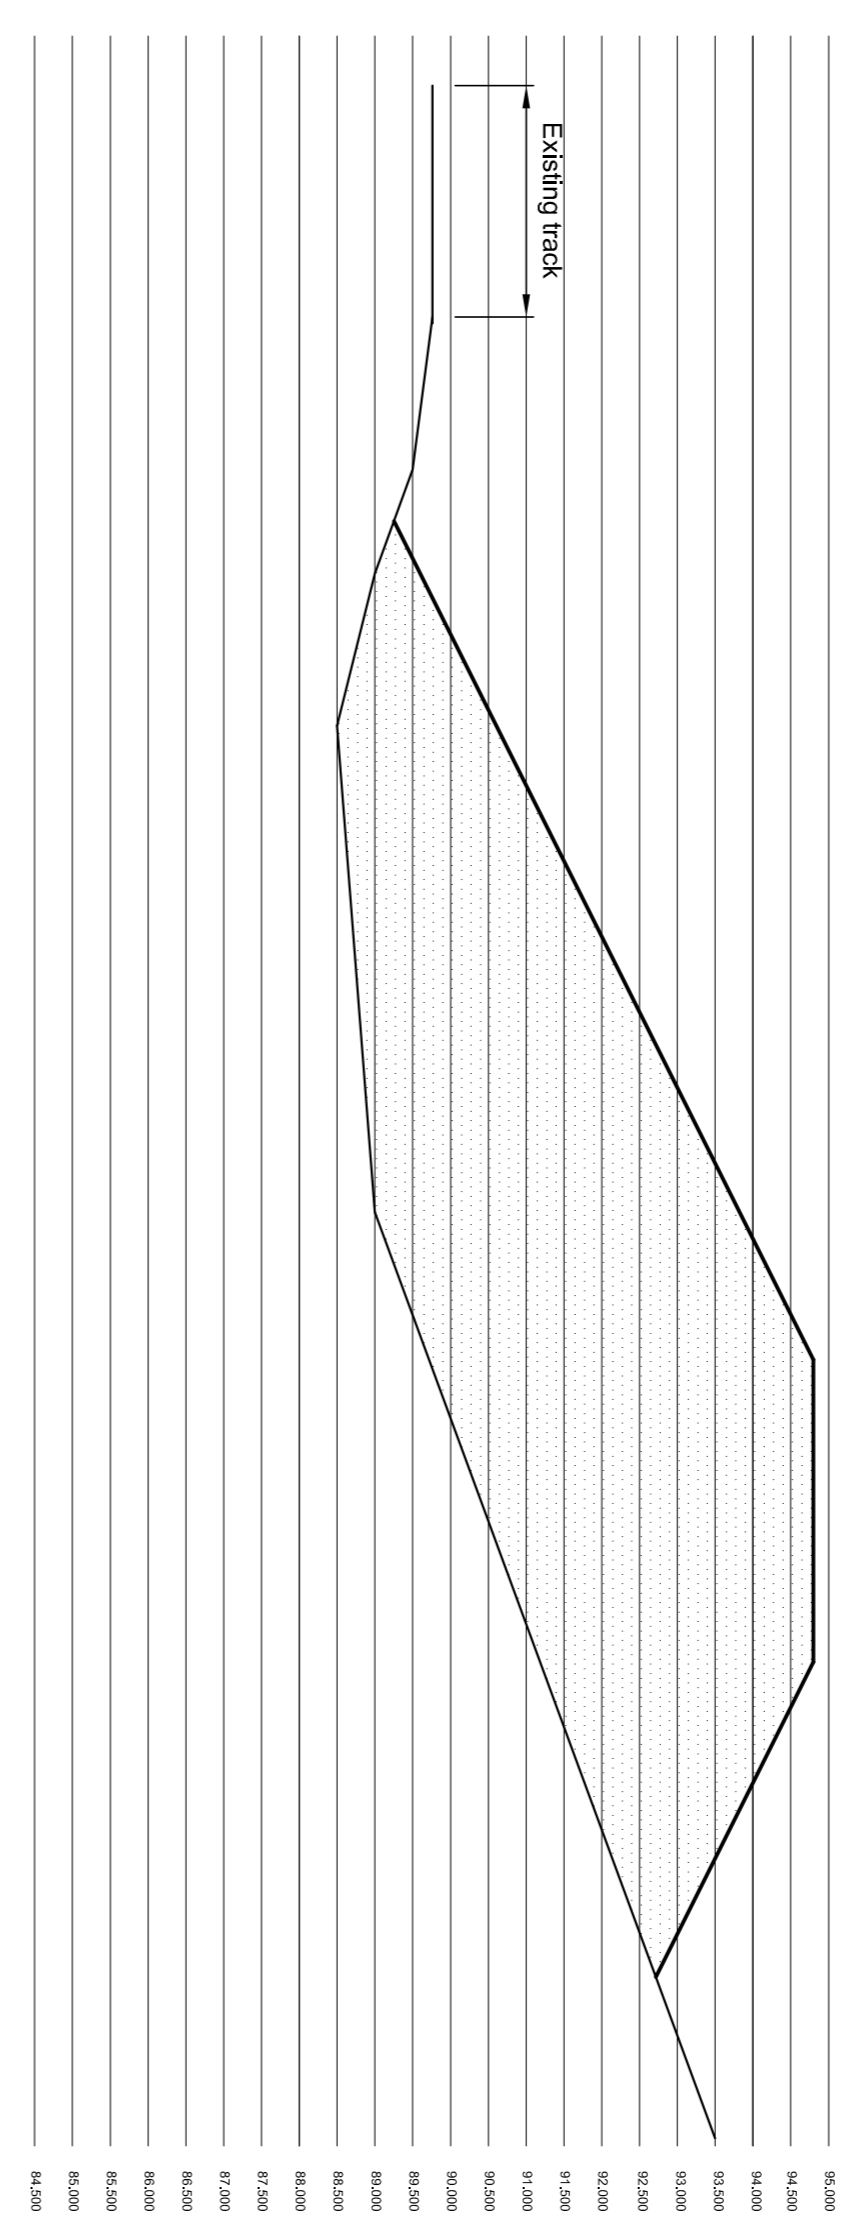


CH 40.0

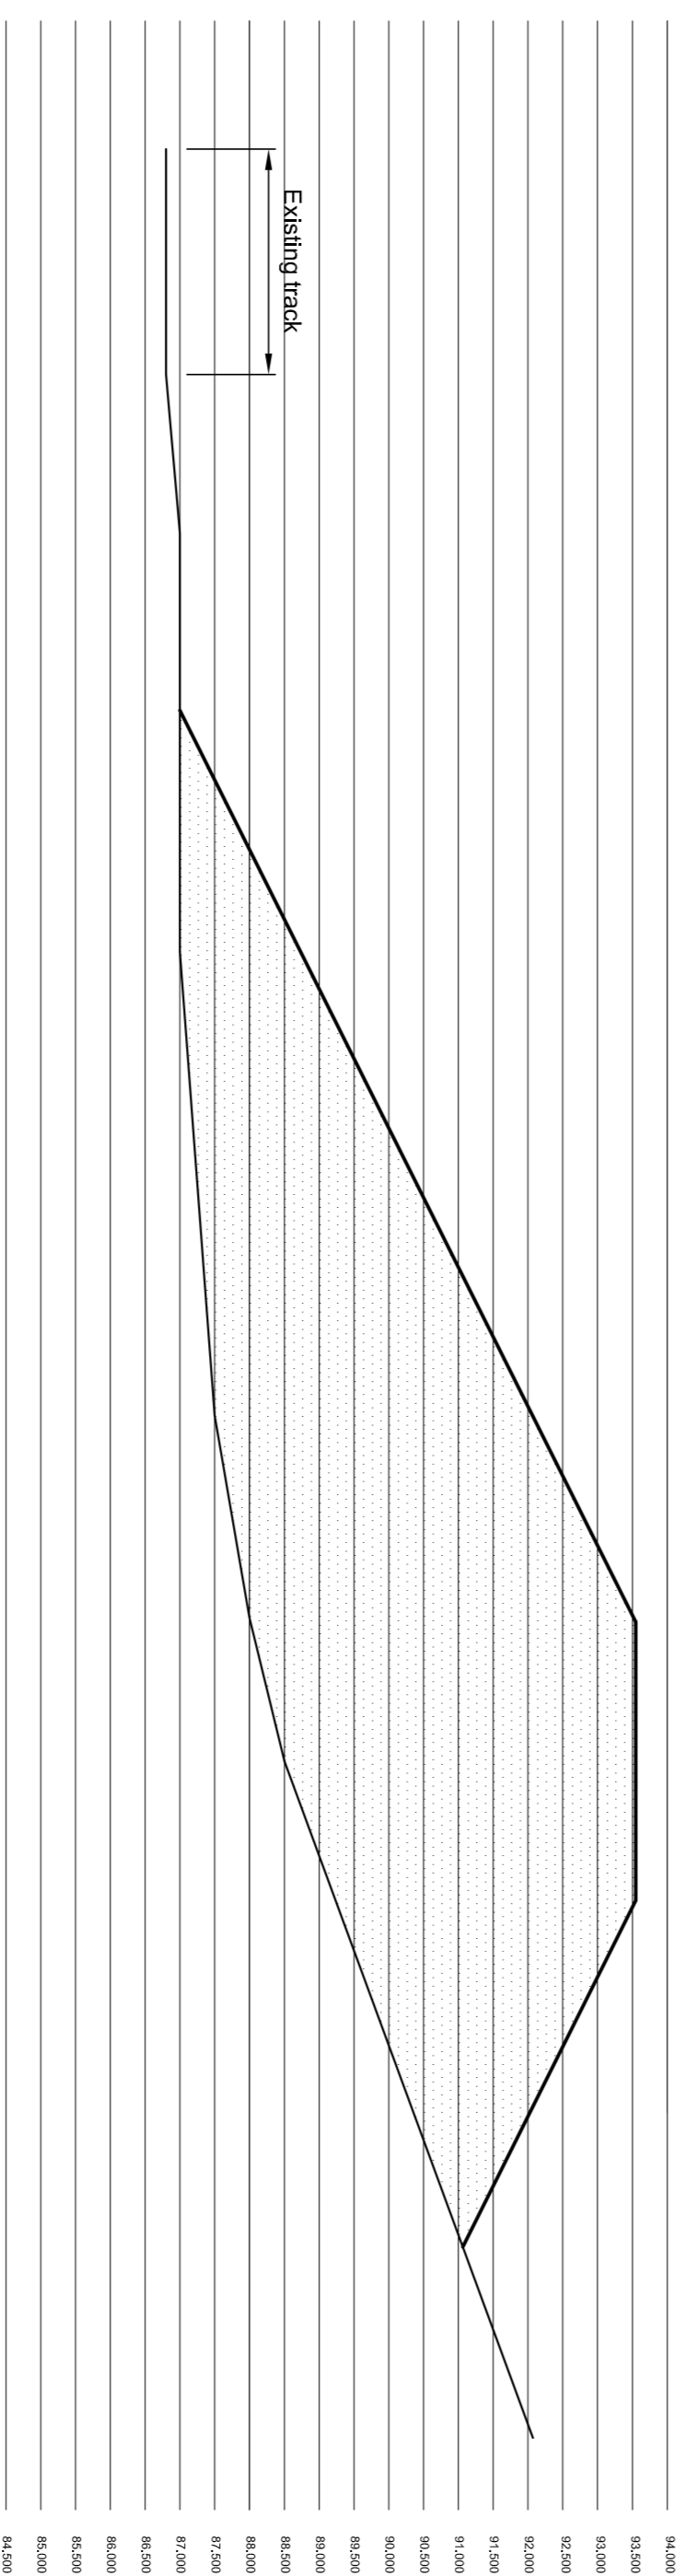


CH 50.0

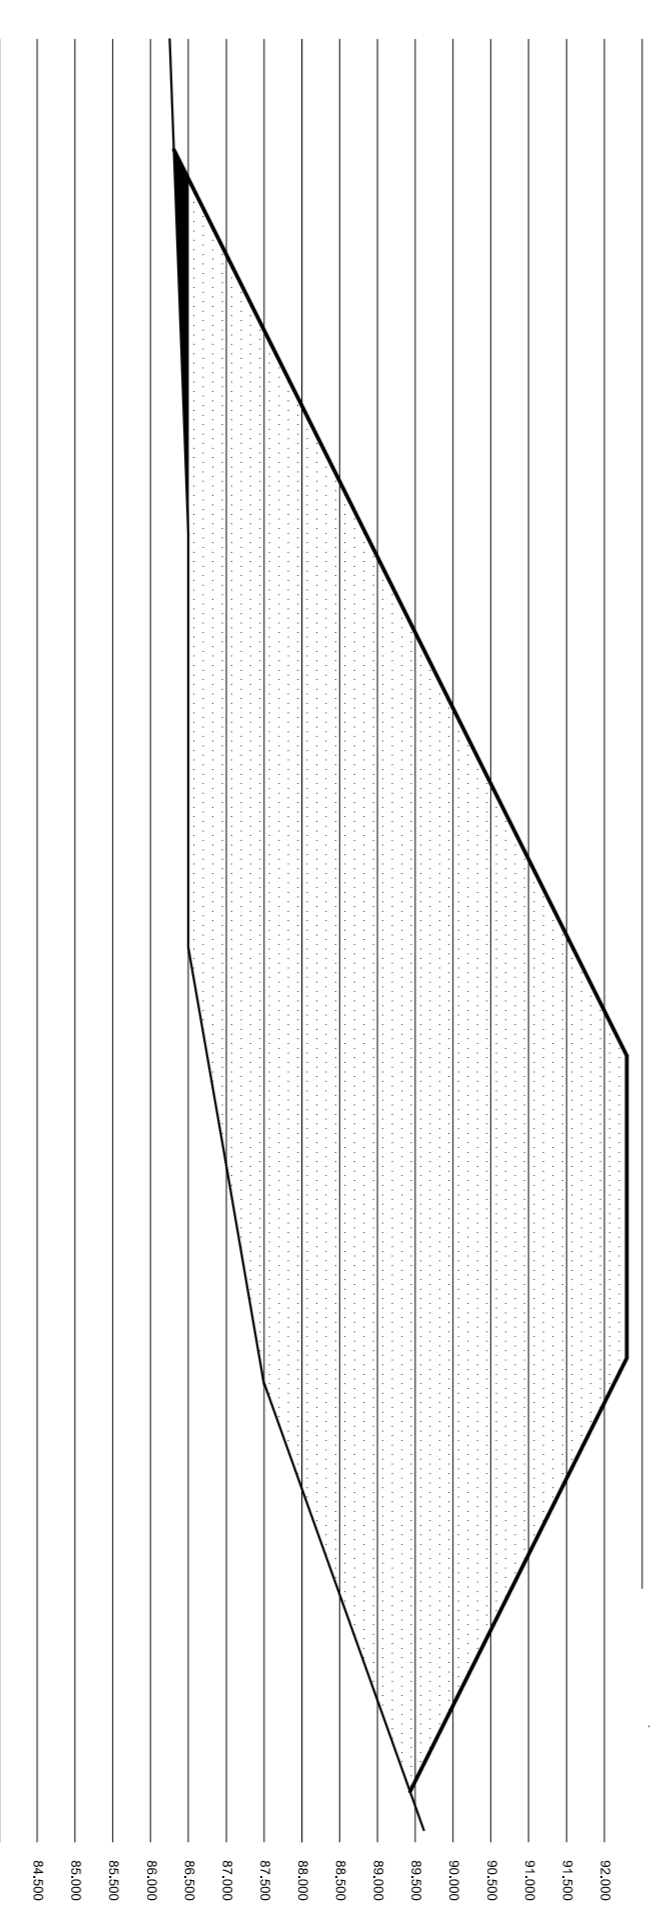

CH 60.0

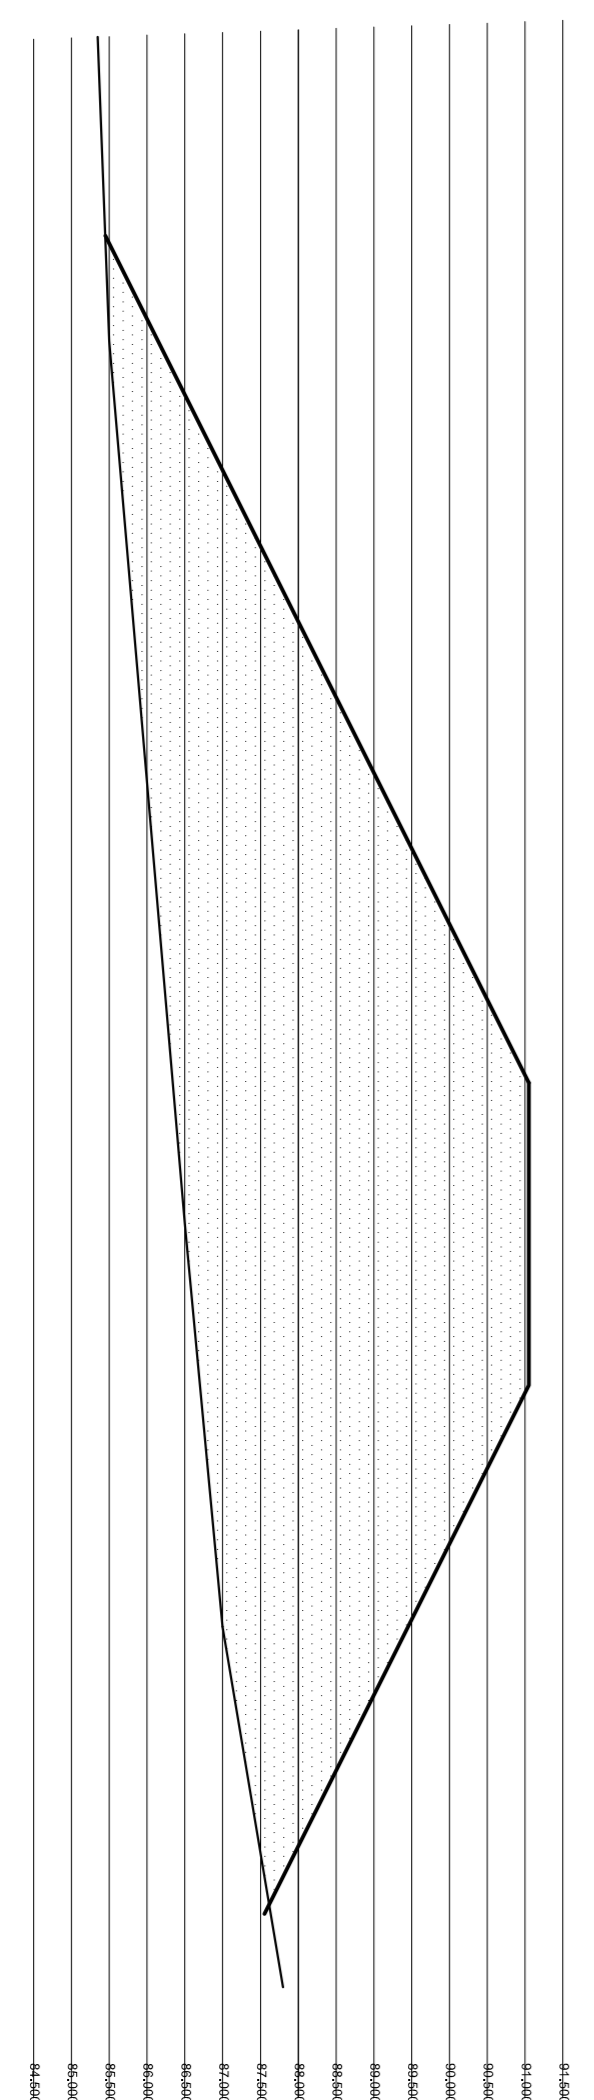

CH 70.0

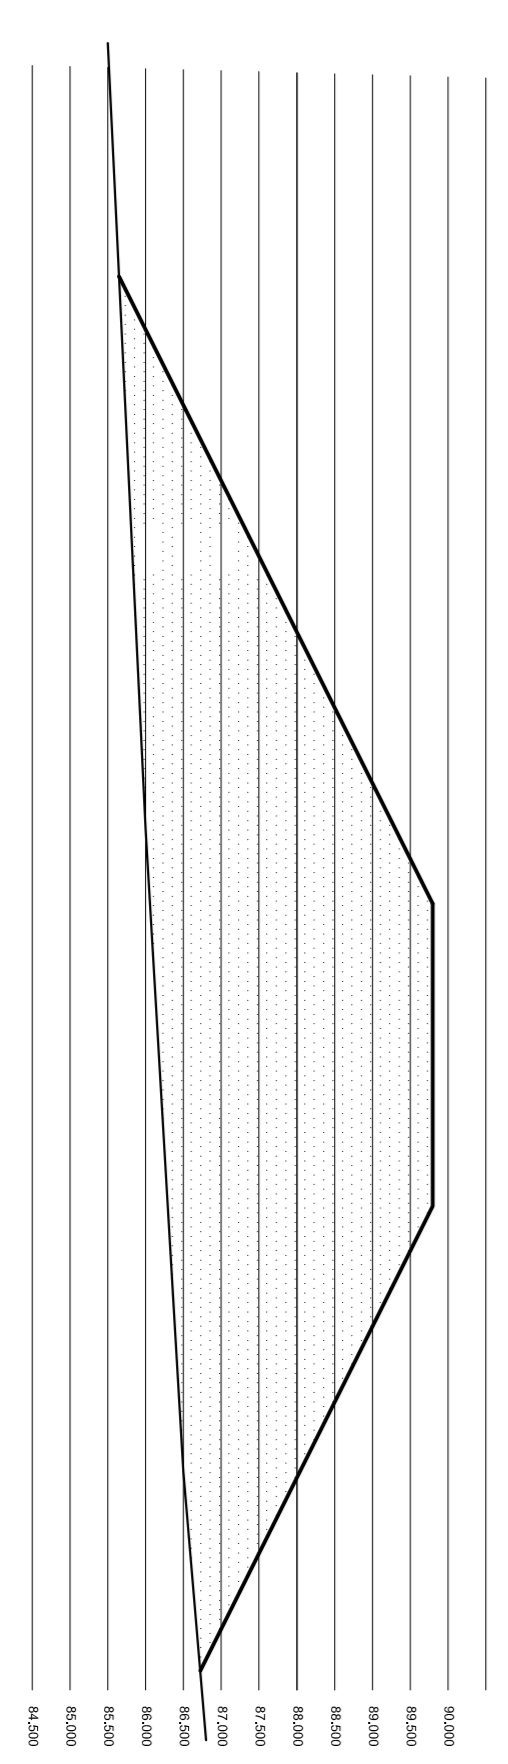

CH 80.0

Designer to be consulted prior to any on site changes being made to the architectural or engineering drawings & specification prior to commencement of work. In the event of anything being found on site not in line with the detailed drawings, the contractor must consult the client and lead designer before continuing work. This process will require the formal raising of a technical query which the contractor must provide clear direction of giving designers time to respond to. All works to be carried out by competent contractors and in strict compliance with the "construction (design and management) regulations 2015" (cdm 2015). Clients & contractors must refer to legislation & guidance in the following link - <http://www.hse.gov.uk/construction/2015responsibilities.htm>

Rev	Date	Description
X	xx/xx/xx	X

PLANNING

McKAY & PARTNERS
CONSULTING ENGINEERS
6 MARKET PLACE
SELWICK TOWN
TEL: 01763 271726 E: adam.ahern@mckaypartners.co.uk


Mr Neil Cameron

Friarburgh Farm
Galloway
TD8 9L7

Access Road
Cross Sections 1

DATE	DESIGNED	CHECKED	APPROVED
February 2021	JK	JK	JK

DRAWING NUMBER	REVISION
21/01/103	

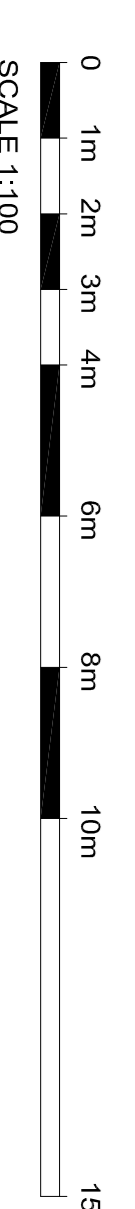

CH 70.0