


Scottish Borders Council
Town And Country
Planning (Scotland) Act
1997

21/00739/PPP
23/12/2021

REFUSED

subject to the
requirements of the
associated Decision
Notice

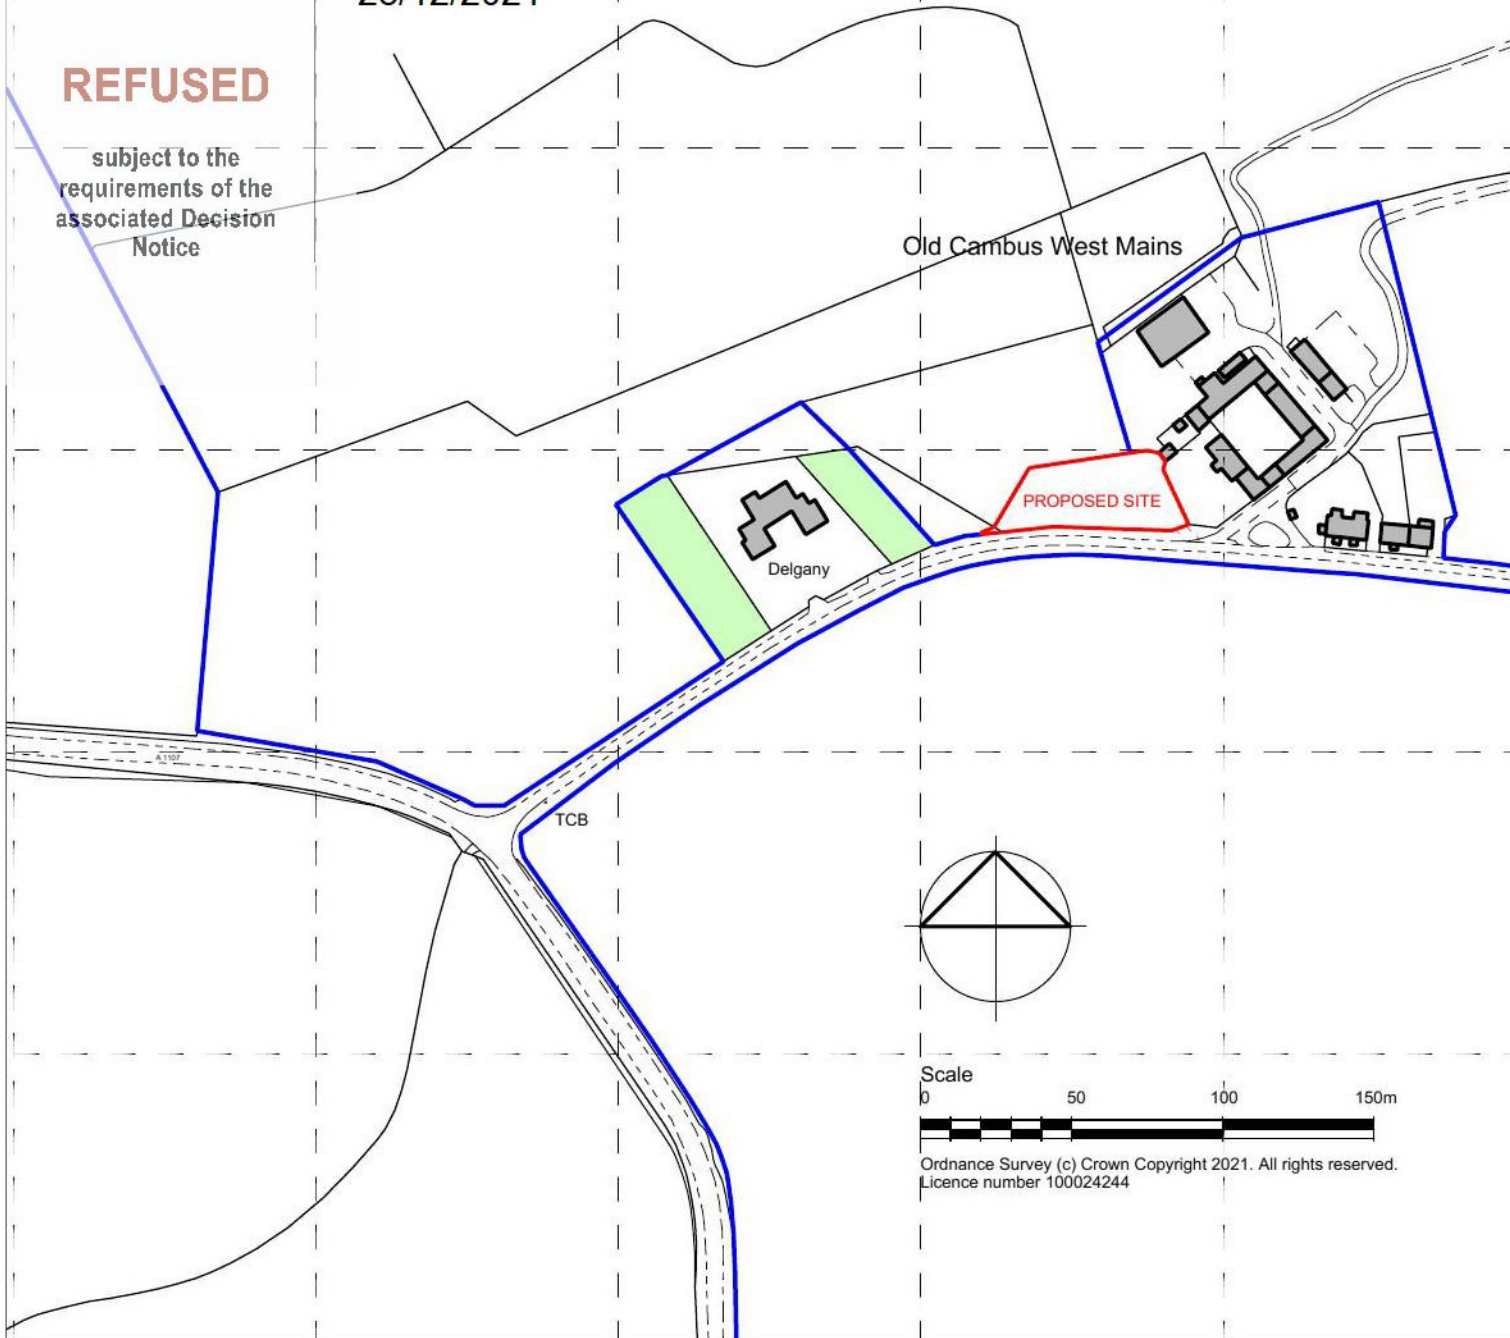

PROJECT
**PROPOSED BUILDING PLOTS AT
OLD CAMBUS WEST MAINS
COCKBURNSPATH
TD13 5YR**

CLIENT
DUNGLASS ESTATE

TITLE
LOCATION PLAN



The Lumen, St James Boulevard, Newcastle
Helix, Newcastle upon Tyne, NE4 5BZ
Tel 0191 917 1444
www.savills.co.uk

SCALE

1:2,500 @ A4

DRAWN I.M.

DATE MARCH 2021

DRAWING NUMBER

5311 / 01 / F