



SCHEDULE OF ACCOMMODATION

- 1: Main Farm House - 3 bedrooms
- 2: Staff Room for workers
- 3: Incubator and CCTV unit
- 4: Old horse stables used as store for bird food in large freezers
- 5: Bird Breeding Building
- 6: Bird Breeding Building
- 7: Hack Pen

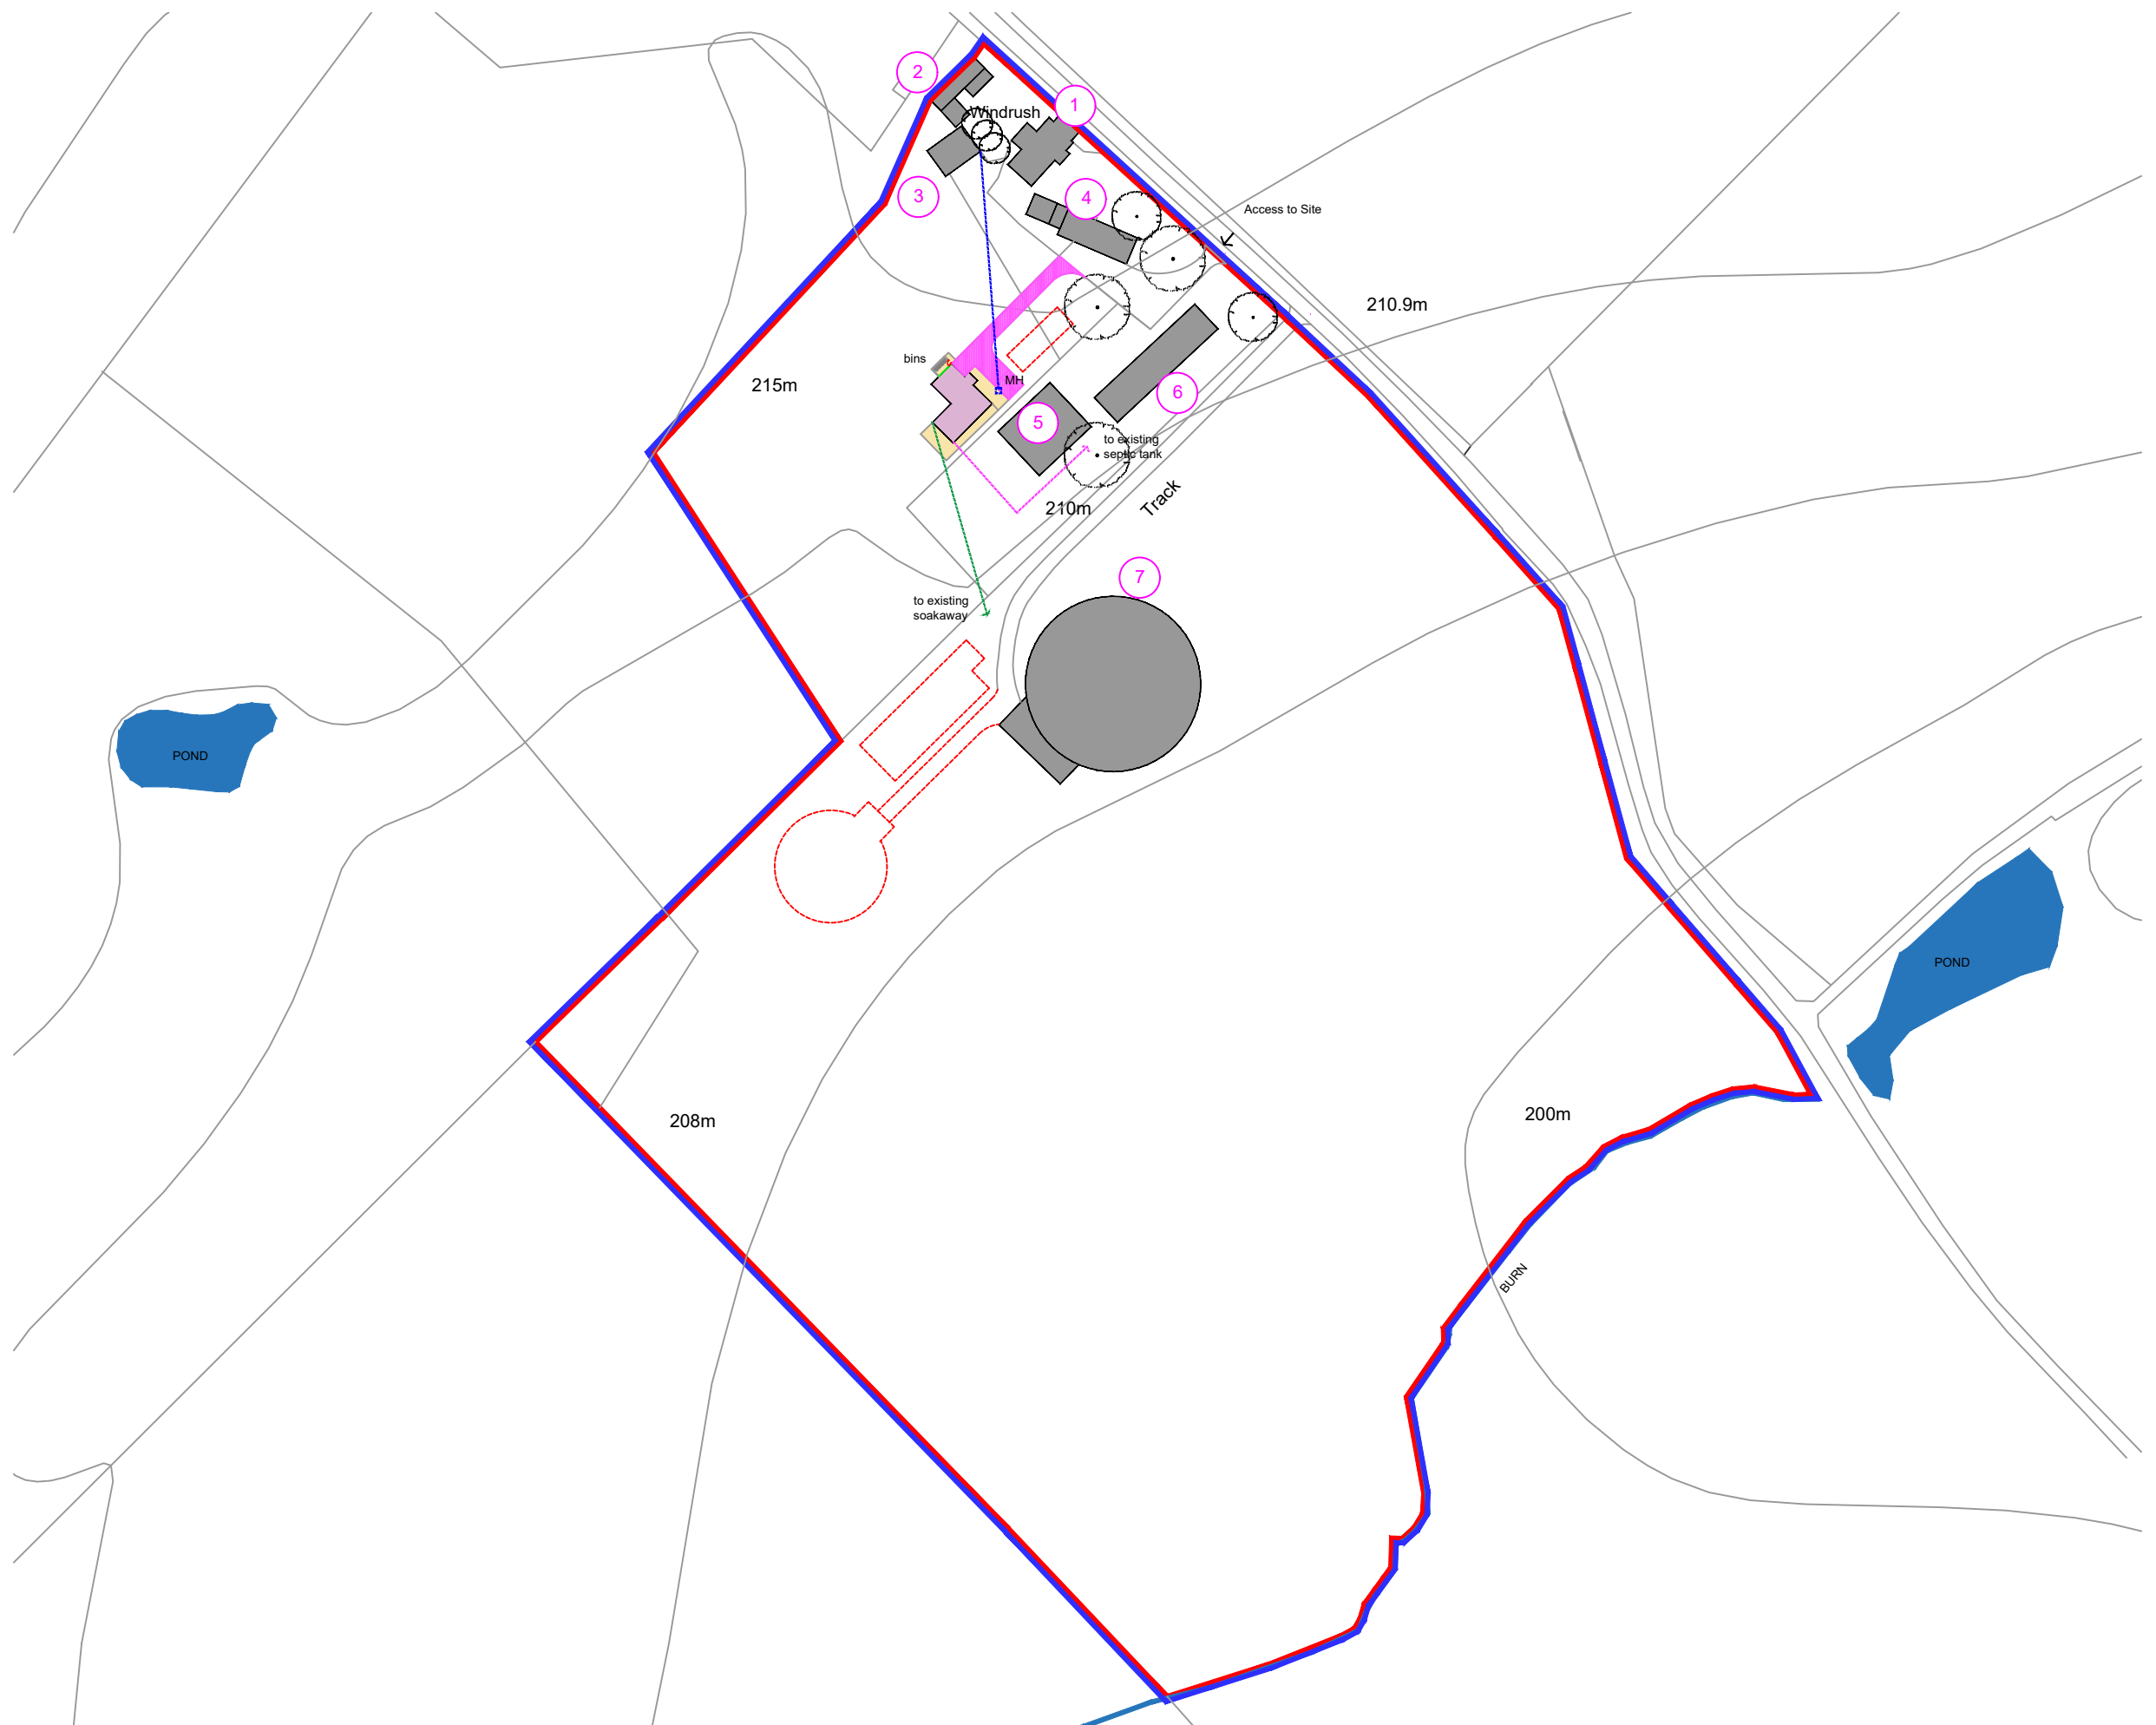

KNOWLES | BROWN | ARCHITECT

21 SNOWDON PLACE, STIRLING, SCOTLAND, FK8 2JW
 e: knowlesbrownarchitect@outlook.com t: 07816500832

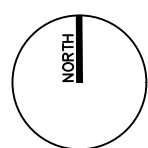

—	SITE BOUNDARY	- 56,536m sq
—	OWNERSHIP BOUNDARY	- 56,536m sq
- - -	FUTURE DEVELOPMENT	- 20-00160-FUL (Approved)
	PROPOSED ACCESS ROAD	- POROUS GRAVEL
	PROPOSED HARDSTANDING - SLABS	

SITE PLAN
AL(0)101_A 1:1,000 @ A3
WINDRUSH, HIGHEND, HAWICK, TD9 9SA
 CLIENT - FAHAD FALTHANI
 BUILDING CONTROL USE ONLY - NOT FOR CONSTRUCTION