




1. Do not scale this drawing - if in doubt ask.
2. All sizes to be checked on site prior to construction.
3. This drawing is the copyright of the author.

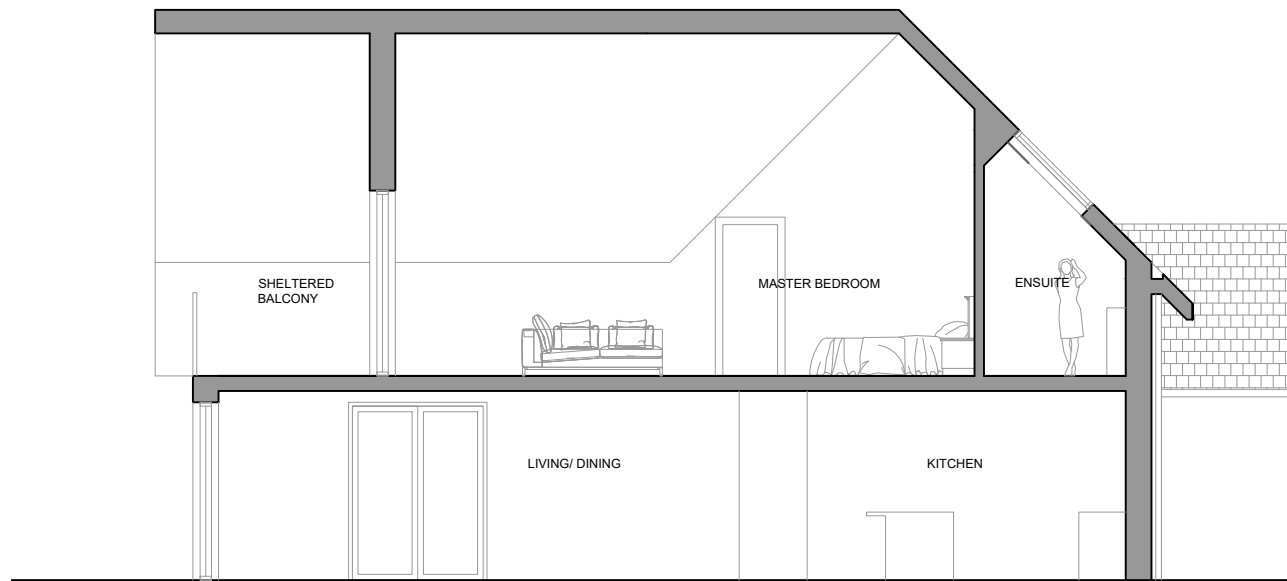


**SECTION A-A**

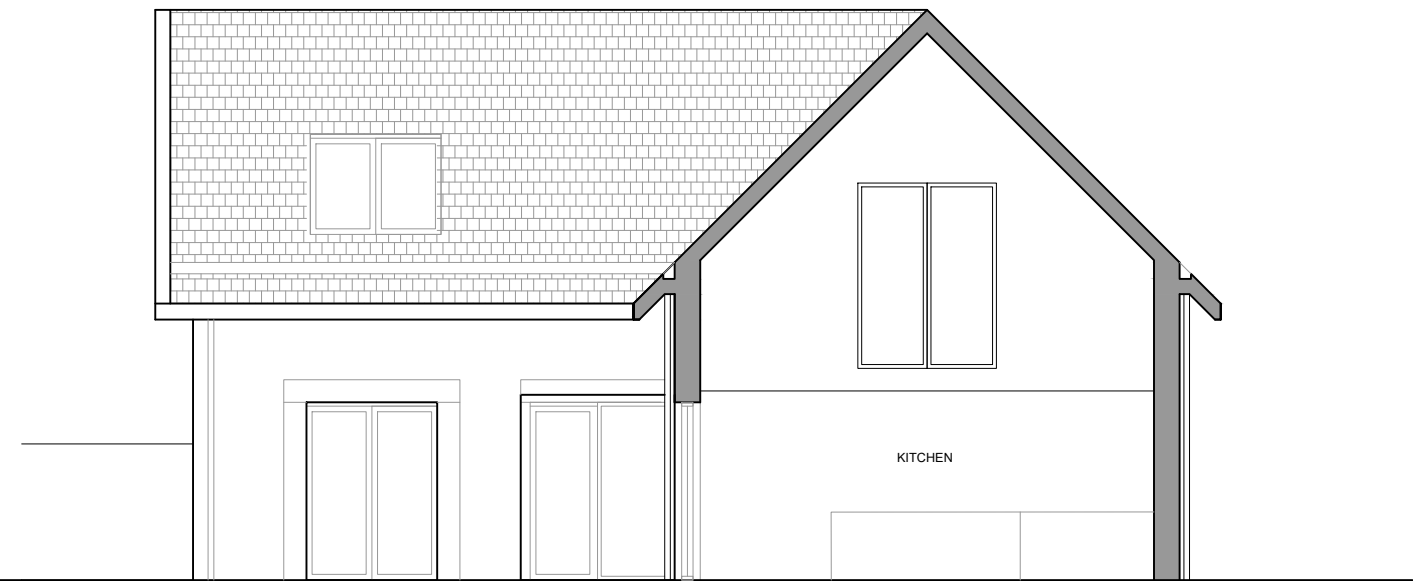

**SECTION C-C**

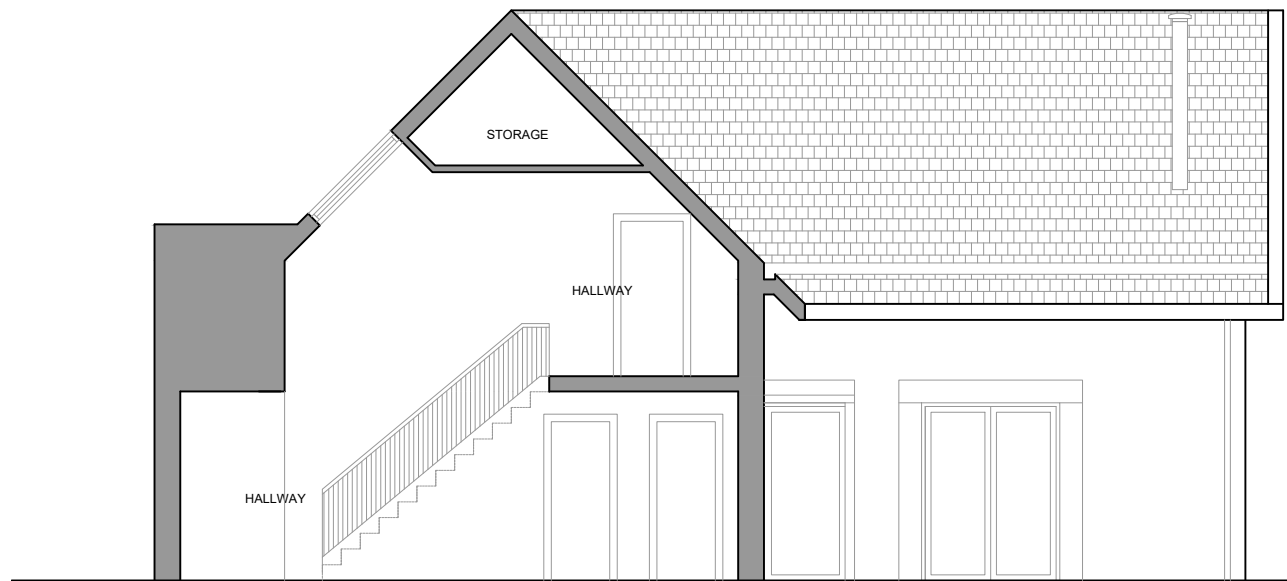

**SECTION B-B**

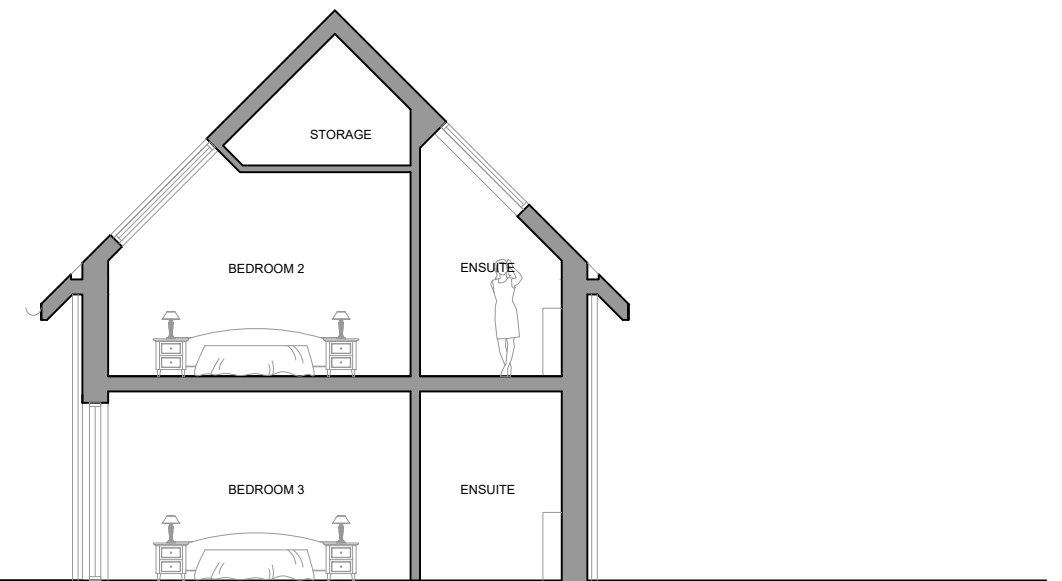

**SECTION D-D**