


FOR INFORMATION
18.01321

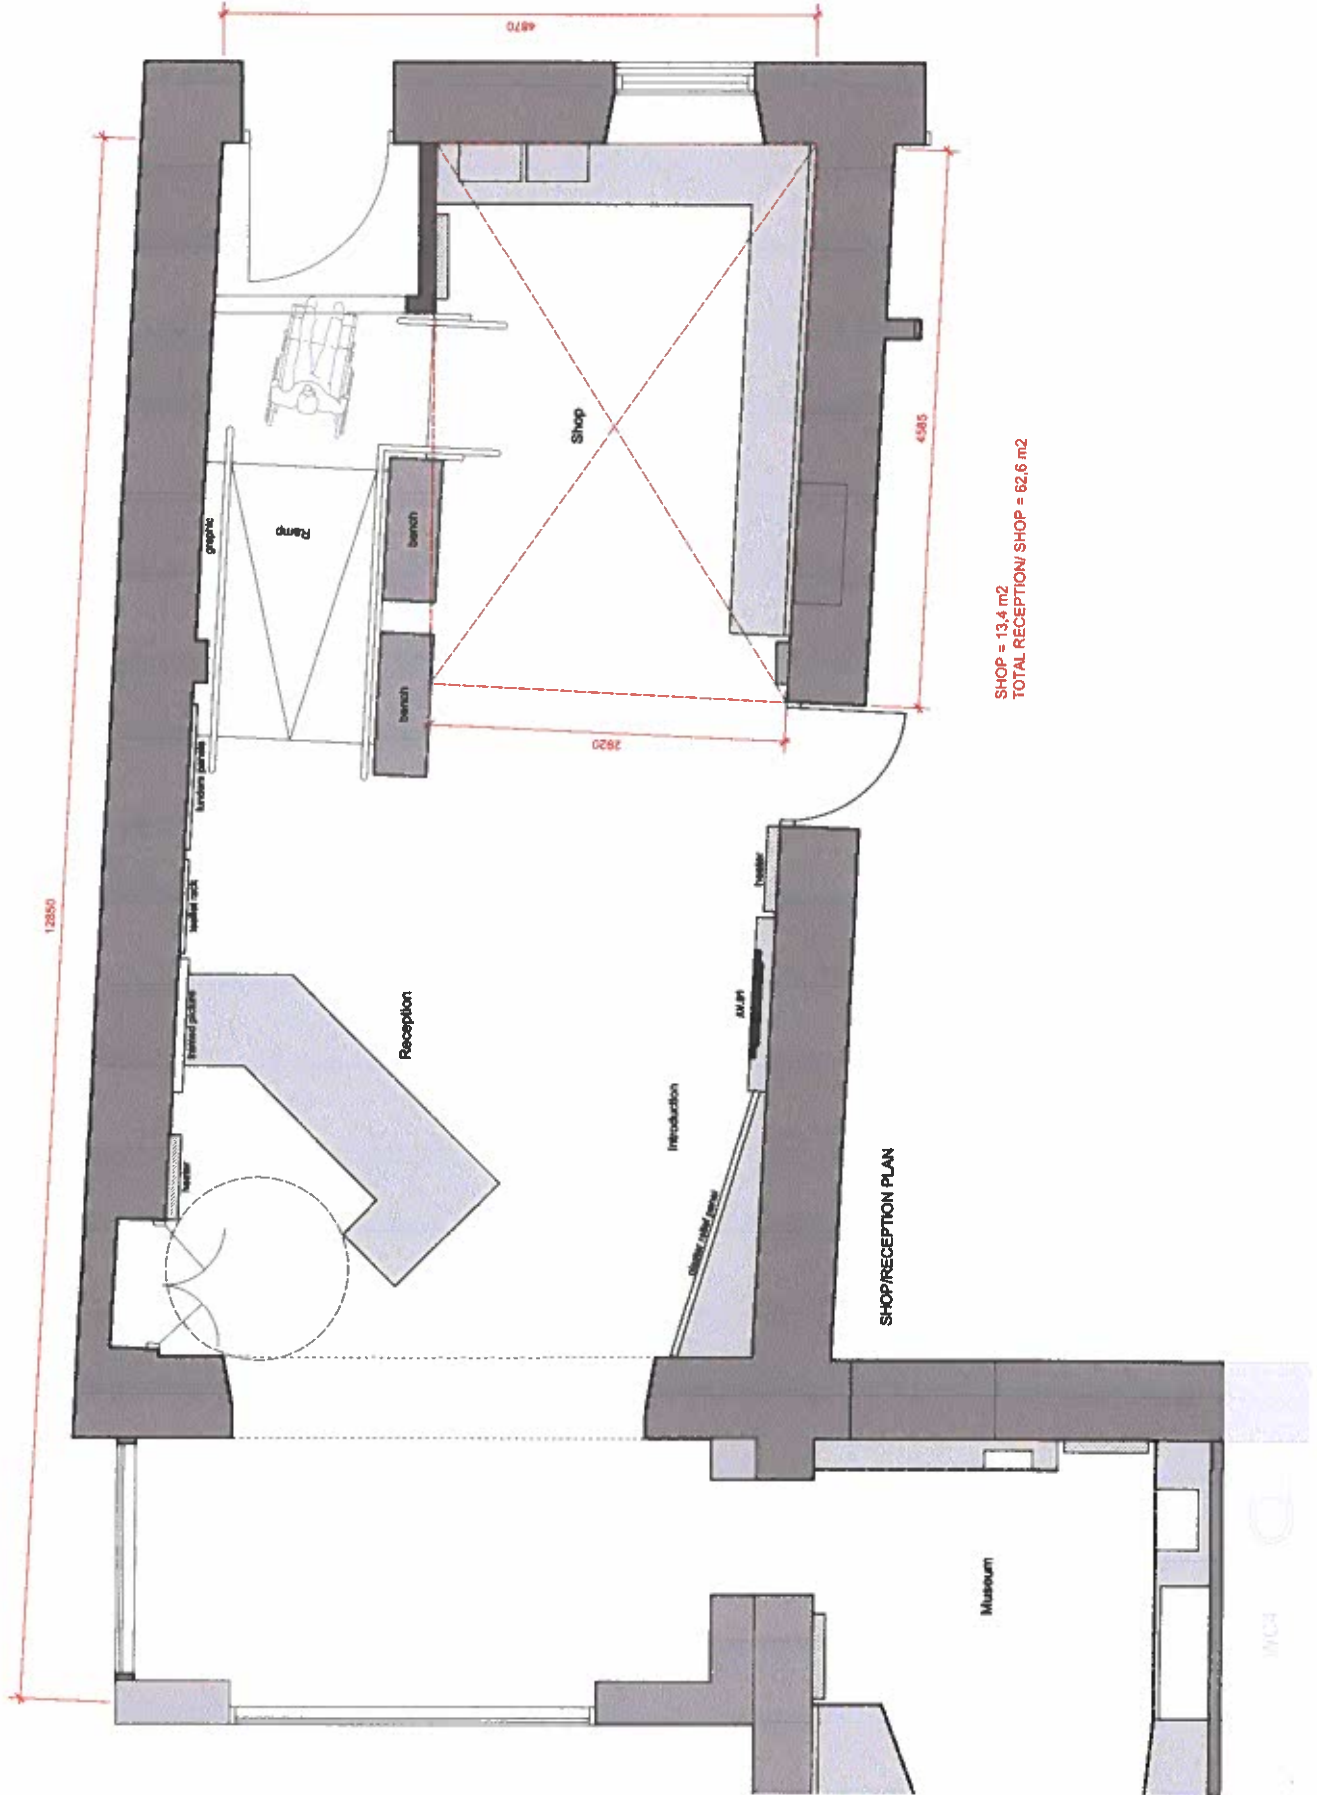

SHOP = 13,4 m²
TOTAL RECEPTION/ SHOP = 62,6 m²

**DAVID CAMPBELL
DESIGN CONSULTANT**

12 Manning Grove, Millersburg OH 43084
Tel: 614.887.4447

Client: TRIMONTIUM TRUST

Project: TRIMONTIUM MUSEUM
RECEPTION PROJECT

Title: RECEPTION SHOP PLAN

Date: 18-05-11	Scale: 1:20 @ A3	Drawn: AC
Checked by:		

Revision: 2078_101

DO NOT SCALE
Contributors must verify all dimensions on this drawing. Approving users
are responsible to the extent of Campbell & Co. liability.
This drawing and its contents are the property of Campbell & Co.