




**Brownsbank Park
Brownsbank
Eyemouth**

EY016/01

Area: 1451m² O.T

This map has been prepared by
Estate Management
Property and Facilities Management
Technical Services
Crown Copyright all rights reserved.
Scottish Borders Council, Licence
100023423, 2010.



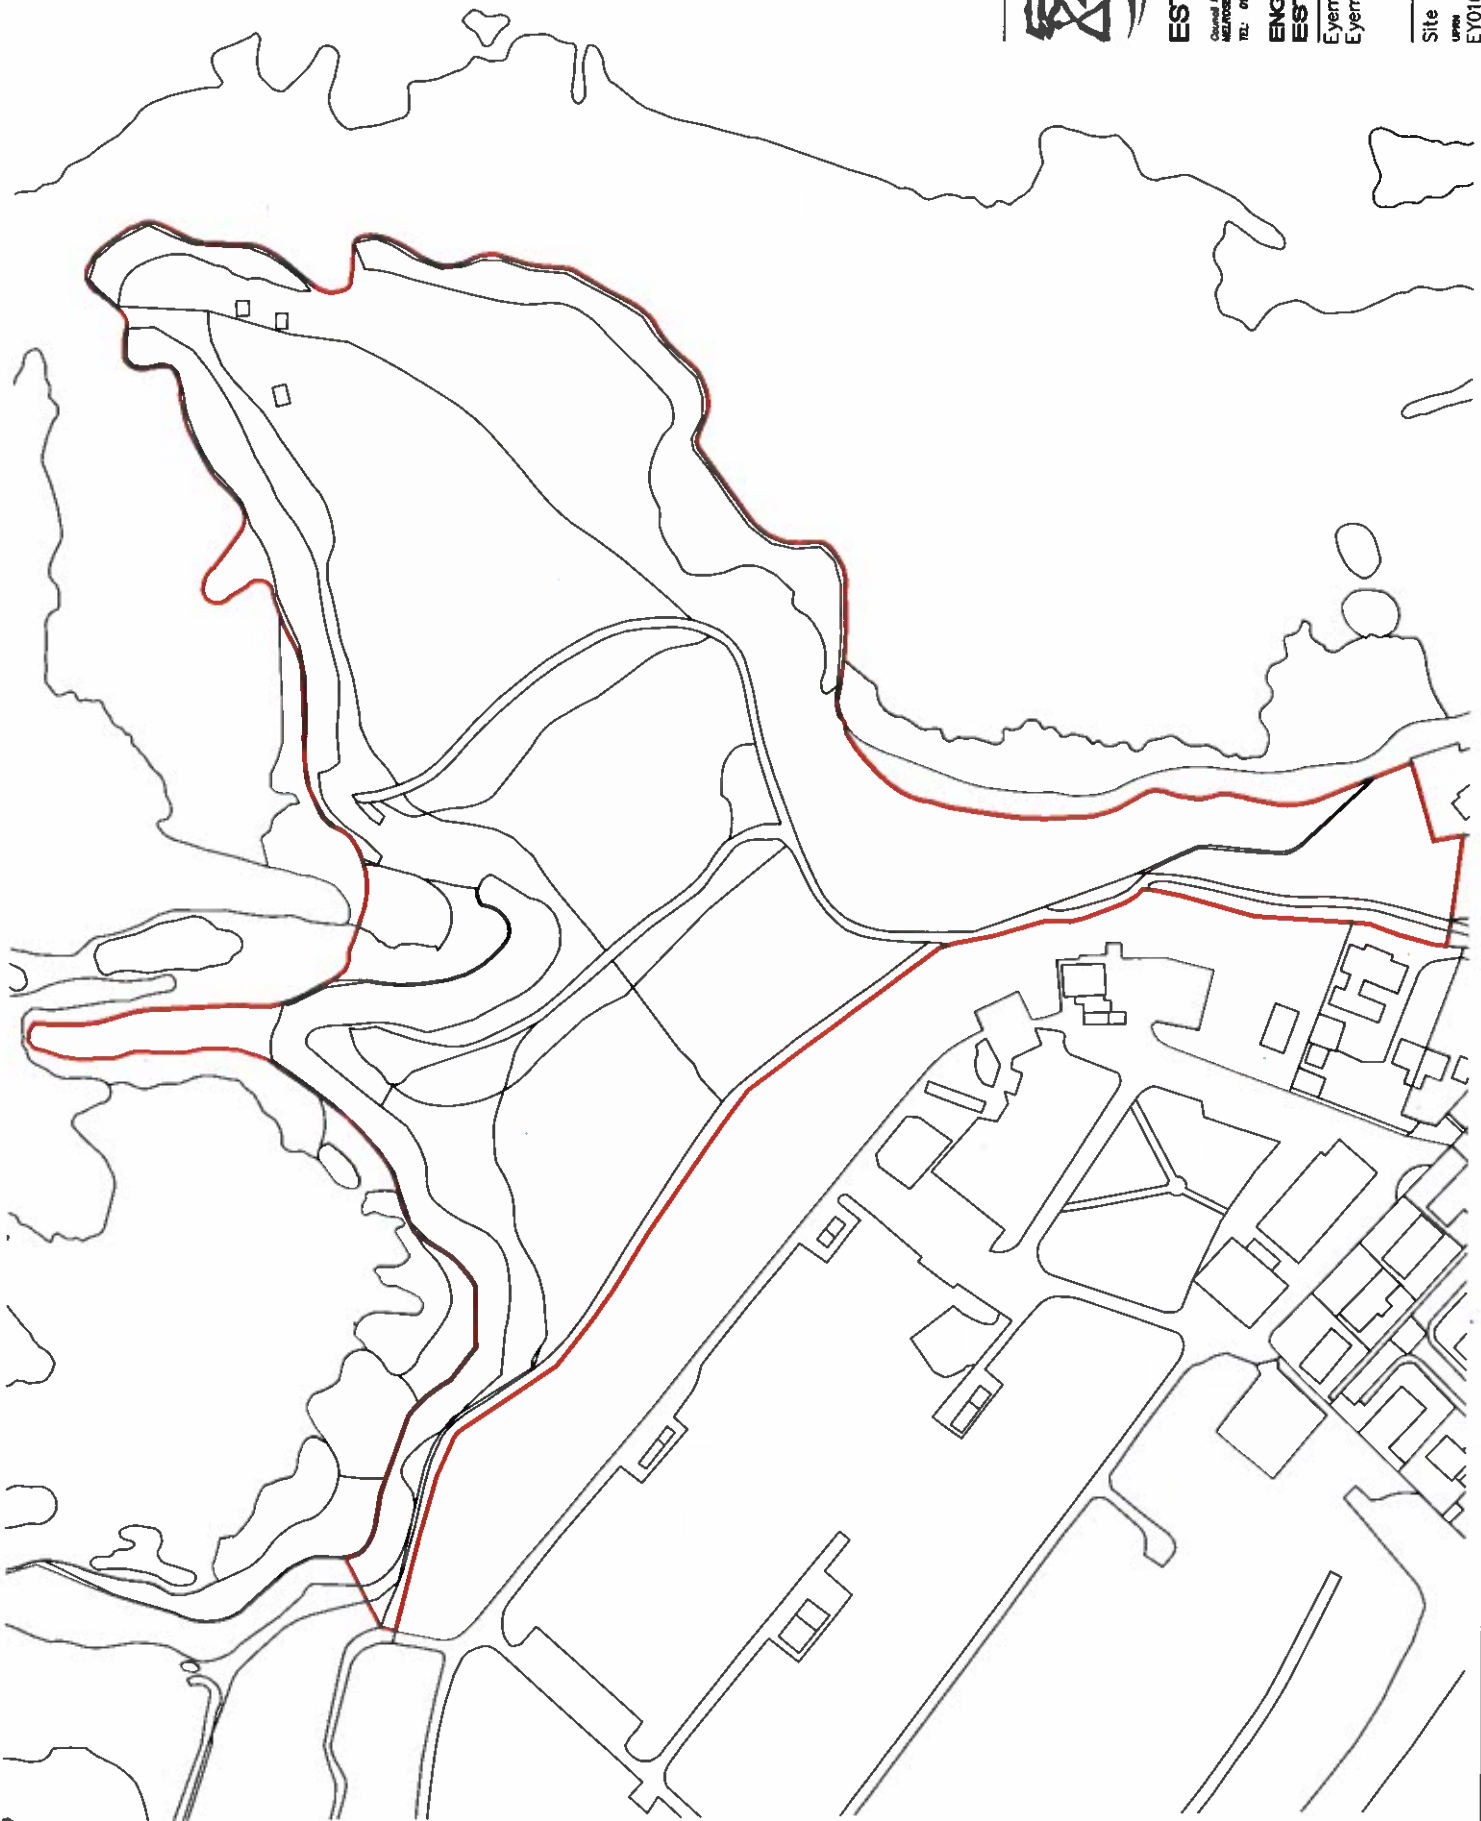

Scottish Borders
COUNCIL
ESTATE MANAGEMENT

Council Headquarters, Newburn St, Broomhall
Melrose, Scottish Borders TD9 0SA
TEL: 01833 624000 FAX: 01833 623071

ENGINEERING AND PROPERTY
ESTATE MANAGEMENT

Eyemouth Fort
Eyemouth

Site Plan (Area: 4.26ha.)
SCALE: 1:12500(A)
DATE: 01 Aug 2016
DRAWING No. 01
REF: EY016/02

Toilets

High Street Toilets Eyemouth

Area: 31.60 sq m o.t.

EY017/02

This map has been prepared by Estate Management Commercial Services. Crown Copyright all rights reserved. Scottish Borders Council, Licence 100023423, 2021.

