


New Belses - Phen Farms

Crown Copyright and database rights 2017 OS 10003489
 Reproduction in whole or in part is prohibited
 without the prior permission of Ordnance Survey.

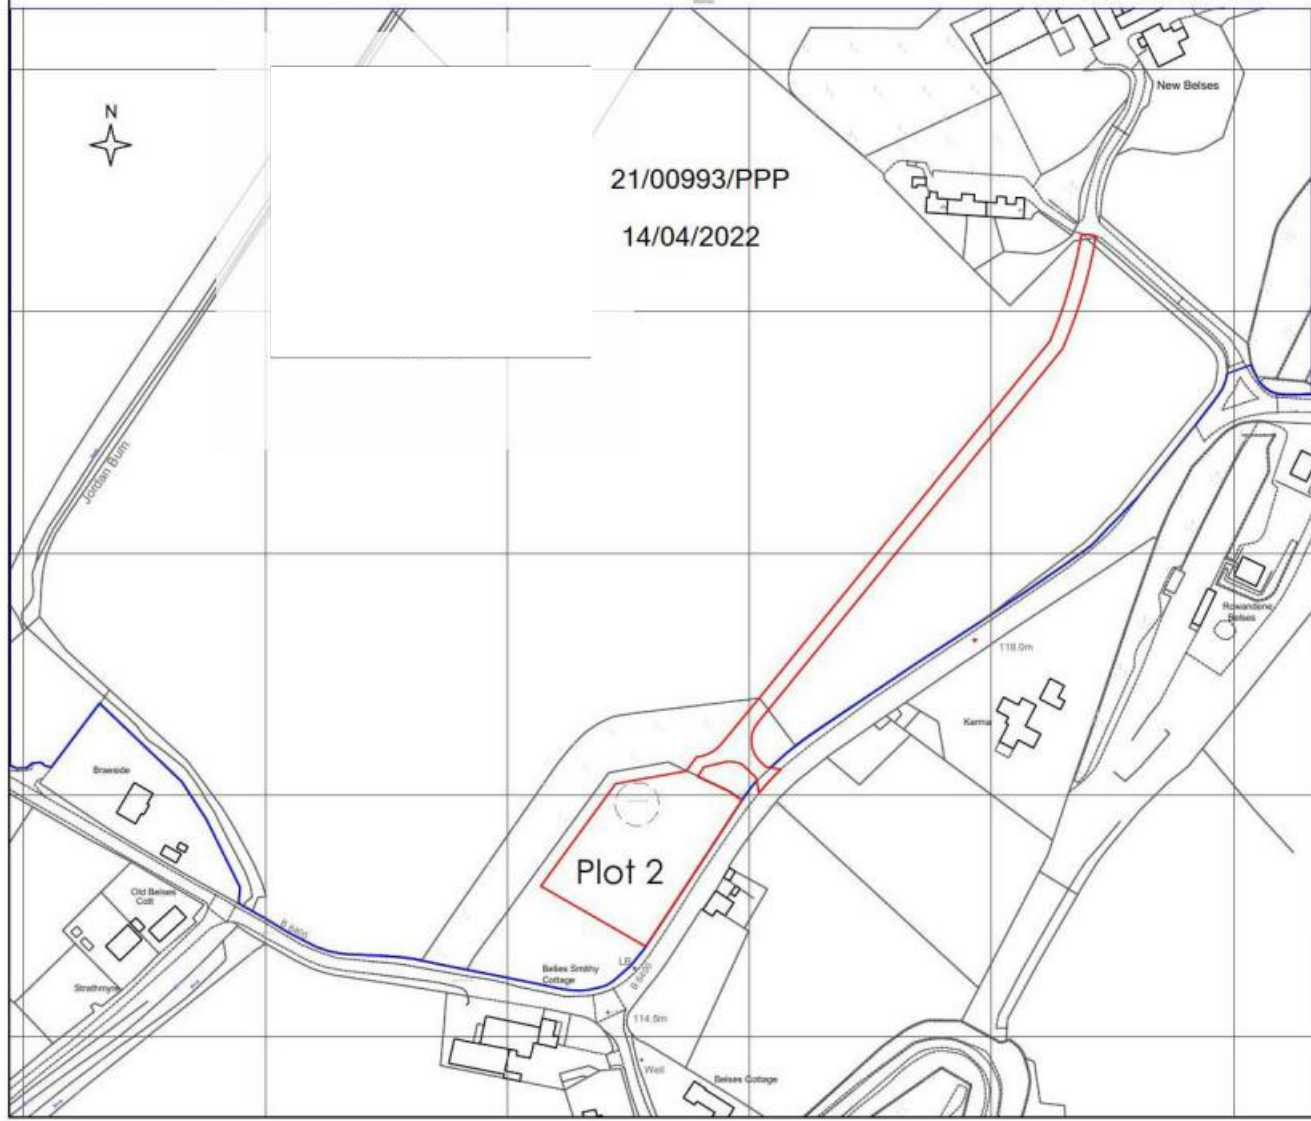

- Notes:**
- Do not scale from this drawing
 - All dimensions are to be checked on site prior to construction.
 - Dimensions marked with an asterisk * are open site dimensions to be confirmed on site.
 - Should any discrepancy be found with this drawing please report to this office immediately.

Plot 1 Area is 3,286m² or thereby.
 New Road Area is 1,872m² or thereby.
 Total Area is 5,106m² or thereby.

Rev	Date	Note	By	Chk

Status: **Title Plan**

Project: **New Belses**

Client: **Phen Farms**

Drawing: **Title Plan
 Plot 2**

SMITH & GARRATT
 HERITAGE - RURAL - PRIVATE CLIENT

The Guildhall, Ladykirk,
 Berwick-upon-Tweed, TD15 1XL
 Tel: 01289 382 209

Drawn by: **Jaime Alberdi**

Scale: 1:1250 @A4	Date: 9 Jun 2021
--------------------------	-------------------------

Drawing Number: BPHE01-07	Rev:
----------------------------------	---------------