


Disclaimer:
This generation of drawings is for the stated purpose only and should not be used for any other purpose without the originators consent. Do not scale from this drawing.



Pedestrian pathway continues between site and nearby farm. Picture above shows existing wall opening, adjacent nearby farm, with pathway continuing to farm.

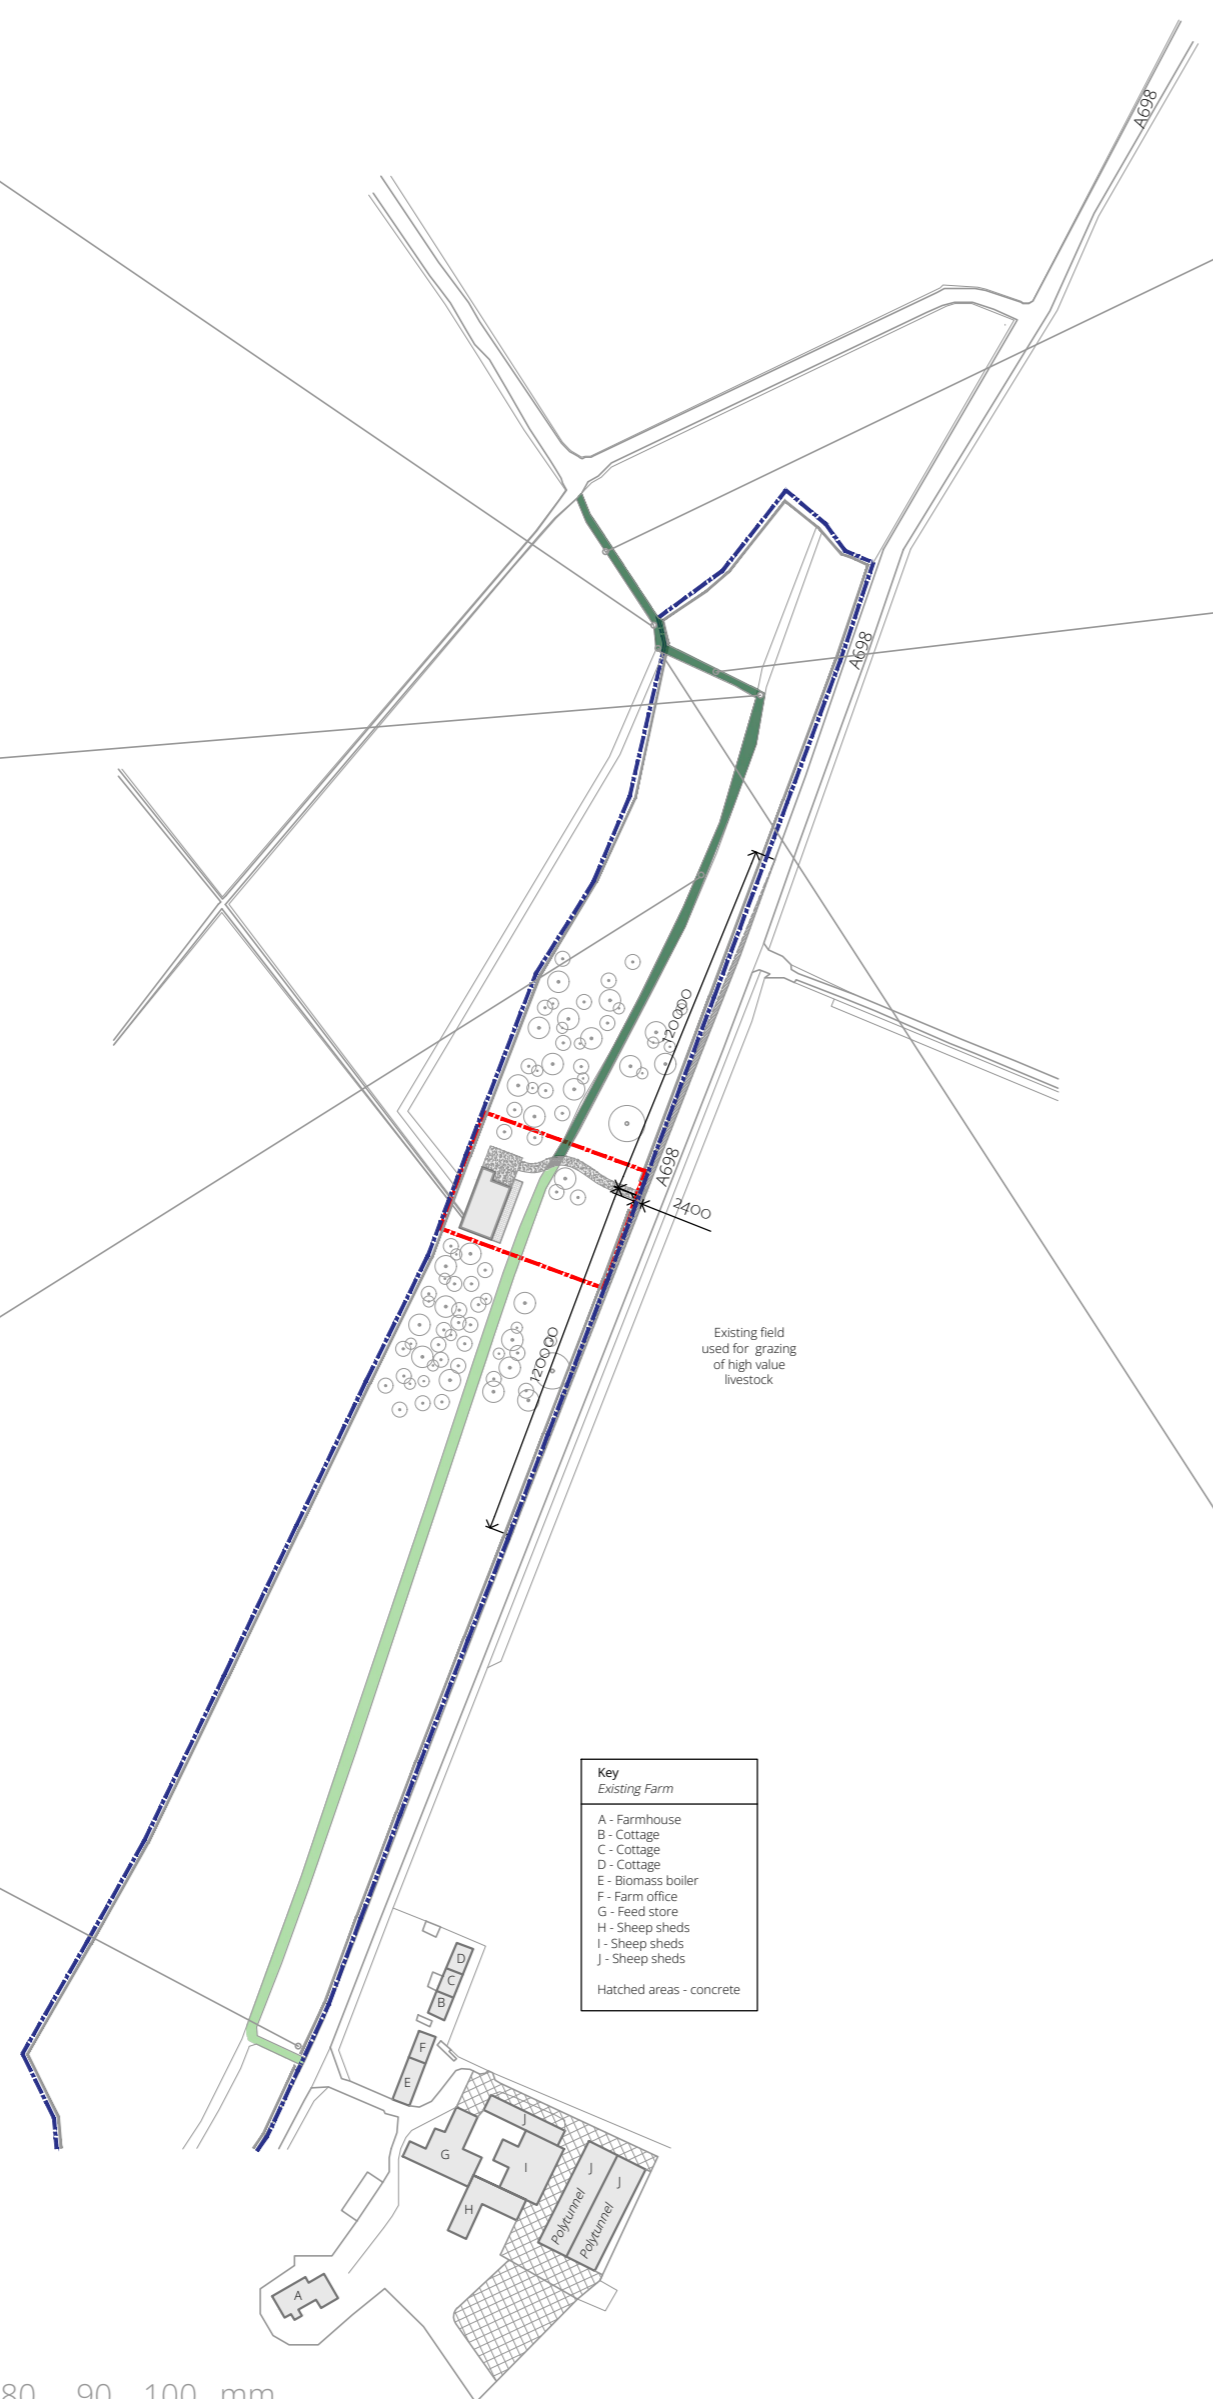


- Key Existing Farm**
- A - Farmhouse
 - B - Cottage
 - C - Cottage
 - D - Cottage
 - E - Biomass boiler
 - F - Farm office
 - G - Feed store
 - H - Sheep sheds
 - I - Sheep sheds
 - J - Sheep sheds
- Hatched areas - concrete

Key

- - - Boundary of site
- - - Boundary of land owned by applicant

Green hatch indicates route between farm and plot, on existing pathway

Dark Green hatch for Possible Alternative Access Route from plot

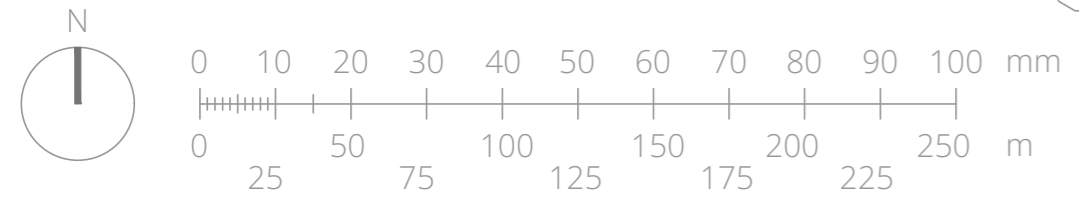

client:	Ferguson Planning		
project:	Springhall, Kelso 10167		
title:	Location Plan		
status:	Planning in Principle	drawn:	JP
scale:	1:2500 @ A2	date:	31/05/2022
number:	3.01	rev:	C