



# Location Plan

Scale: 1:1250

LAND OUTLINED IN RED = APPLICATION SITE

Ordnance Survey License No. - 100022432

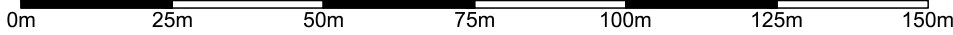

|   |                         |                         |                                   |   |
|---|-------------------------|-------------------------|-----------------------------------|---|
| CLIENT:<br><b>Mr &amp; Mrs O. McLaren</b>   |                         |                         |                                   |  <h2>RICHARD AMOS</h2> <p>ARCHITECTURE &amp; SURVEYING</p> <p><i>Duns Office (Registered Office): 2 Golden Square, Duns, Berwickshire, TD11 3AW</i><br/> <i>Eyemouth Office: Eyemouth Golf Club, Eyemouth, TD14 5SF</i></p> <p>Tel: (01361) 882 599<br/>         E-mail: enquiries@richardamosltd.co.uk<br/>         Website: www.richardamosltd.co.uk</p> <p><i>Registered in Scotland, Company No. 240332 V.A.T Reg. No. 502 4656 71</i></p> |
| PROJECT:<br><b>Proposed PPP Application for Two Dwelling Houses at Edington Mill, Chirnside</b>     |                         |                         |                                   |   |
| DRAWN:<br><b>DM</b>   | SCALE:<br><b>1:1250</b> | DATE:<br><b>June 22</b> | <b>A4</b>                         |   |
| TITLE:<br><b>Location Plan</b>  |                         |                         | DRAWING NO:<br><b>22/B936/Loc</b> |   |
| DO NOT SCALE FROM THIS DRAWING.<br>These drawings are subject to copyright laws: © Richard Amos Ltd |                         |                         |                                   | <b>This drawing is for Planning Purposes Only</b>   |