


This drawing is to be read in conjunction with all related drawings. All dimensions must be checked and verified on site before commencing any work or producing shop drawings. The originator should be notified immediately of any discrepancy. This drawing is copyright and remains the property of Architects Plus.

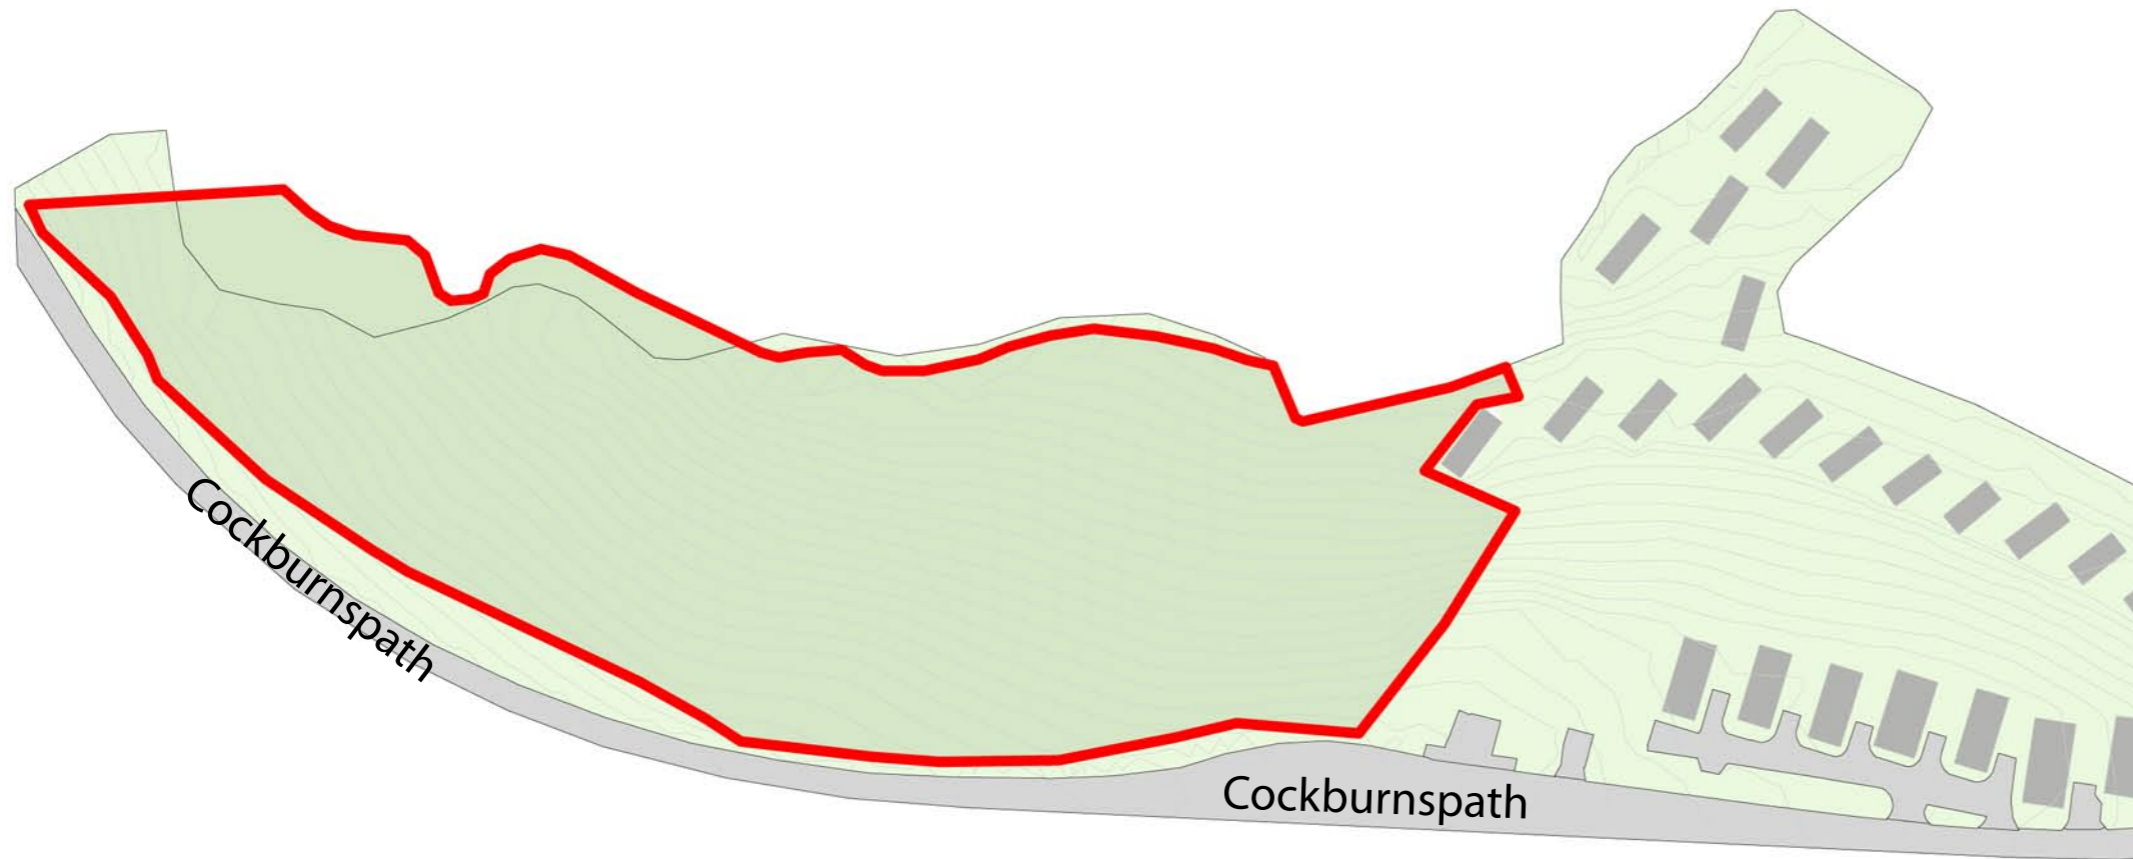

- Site - subject of the application
- Adjoining land - same owner as subject site



rev	description	date	drawn	approved
RIEA stage		suitability		
3	Spatial Coordination			Planning

ARCHITECTS PLUS

project
Pease Bay Holiday Park

client
Tetra Tech (WYG)

drawing
Site Location Plan

drawn by	approved by	created on	plot date / time
AB	BG	16/04/2021	16/04/2021 12:59:38

scale @ A3	project code	computer file
NTS	21001	C:\Users\Ashin Bari\Desktop\Pease Bay\21001-Preliminary-Site.rvt

drawing identifier	revision
21001 - 003	

Site Location Plan

Pease Bay Holiday Park



VISUAL SCALE 1:1250 @ A3