




**A Section A-A**  
1 : 200

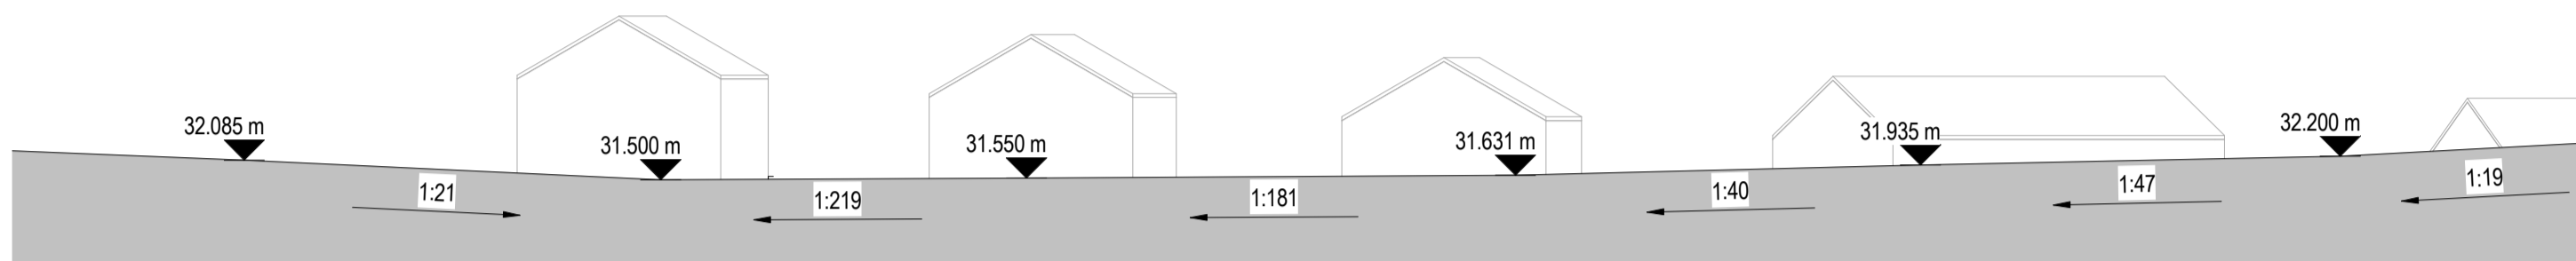

**B Section B-B**  
1 : 200

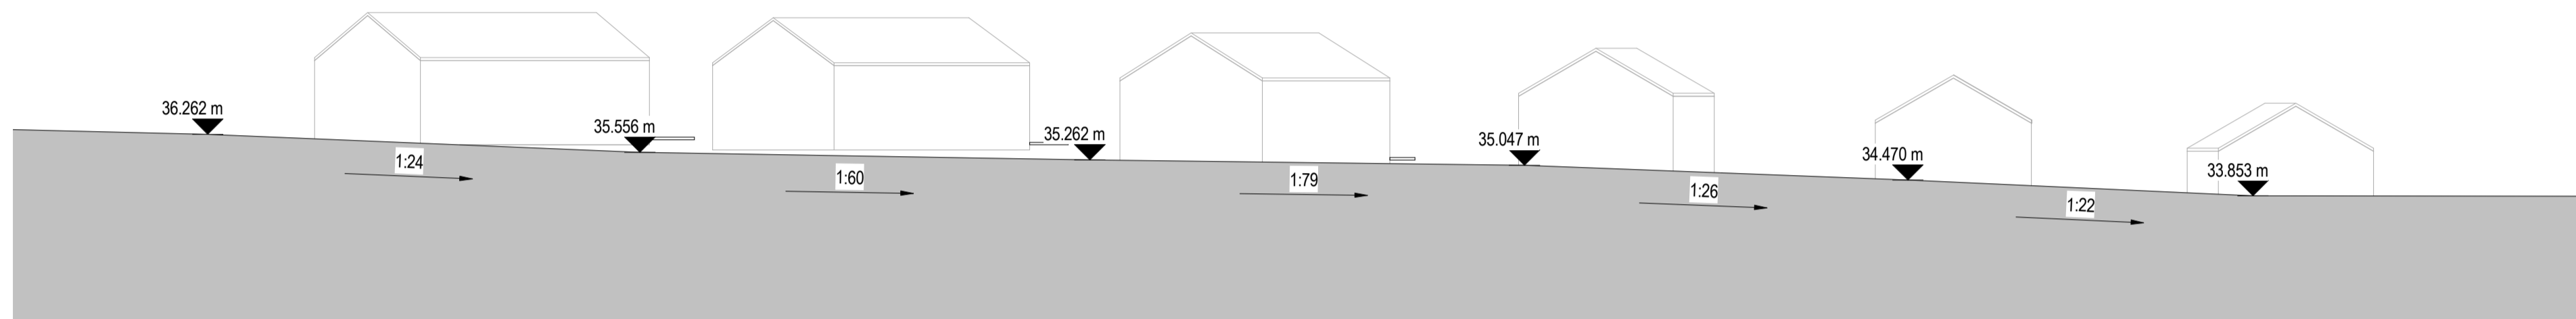

**C Section C-C**  
1 : 200

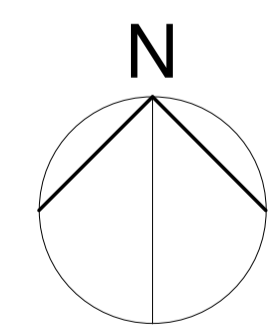

# Section through roads Pease Bay Holiday Park

revision	description	date	drawn	approved
3	Spatial Coordination	Planning		

**ARCHITECTS PLUS**

project  
Pease Bay Holiday Park

client name  
Tetra Tech (WYG)

drawing  
Section through roads

drawn by  
AB

created on  
09/08/2021

plot date / time  
09/08/2021 11:41:44

scale  
As indicated

computer file  
C:\Users\AB\Architects Plus (UK) Ltd\Drawings - Documents\11\Job021001 Pease Bay Holiday Park\Live Drawings\Rev011-WP021001-Preliminary-Site.rvt

drawing identifier  
21001 - 005