




1 Section 1
1 : 200

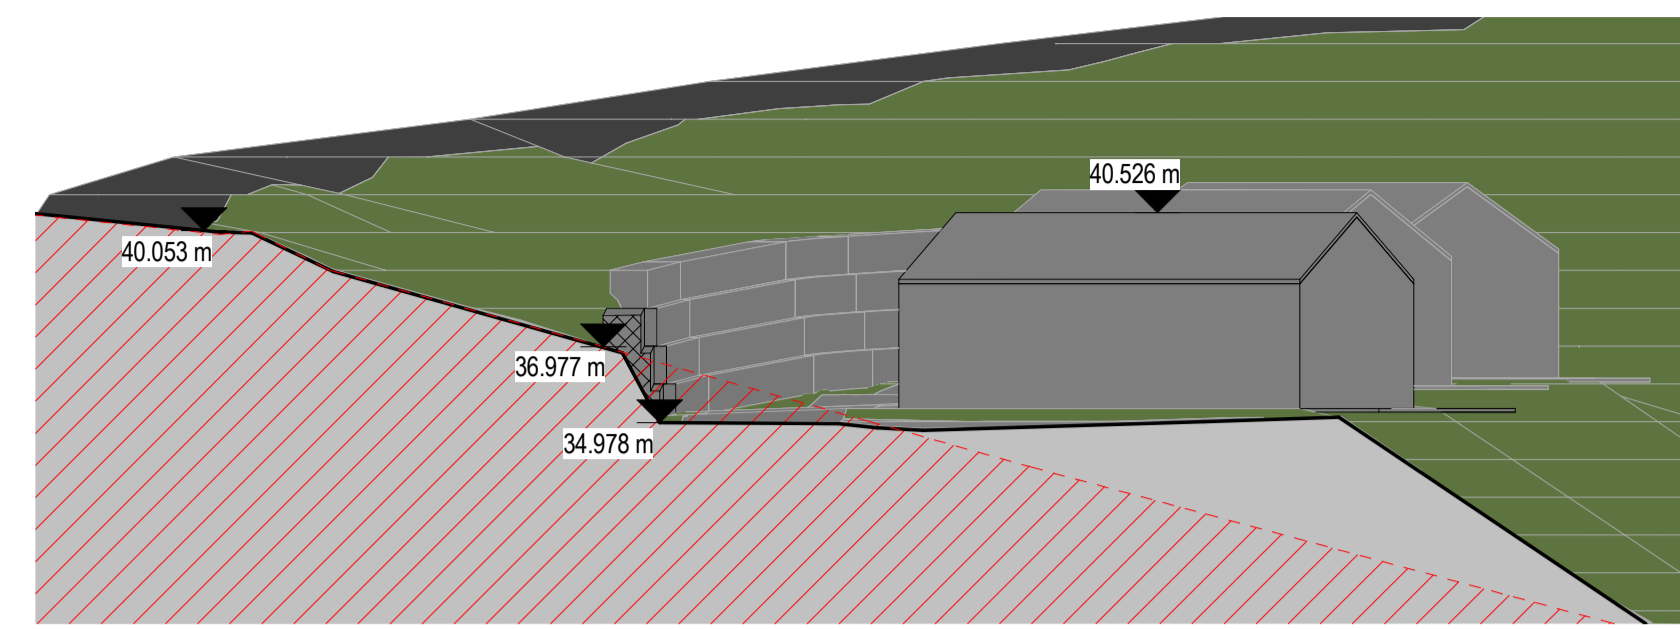


2 Section 2
1 : 200

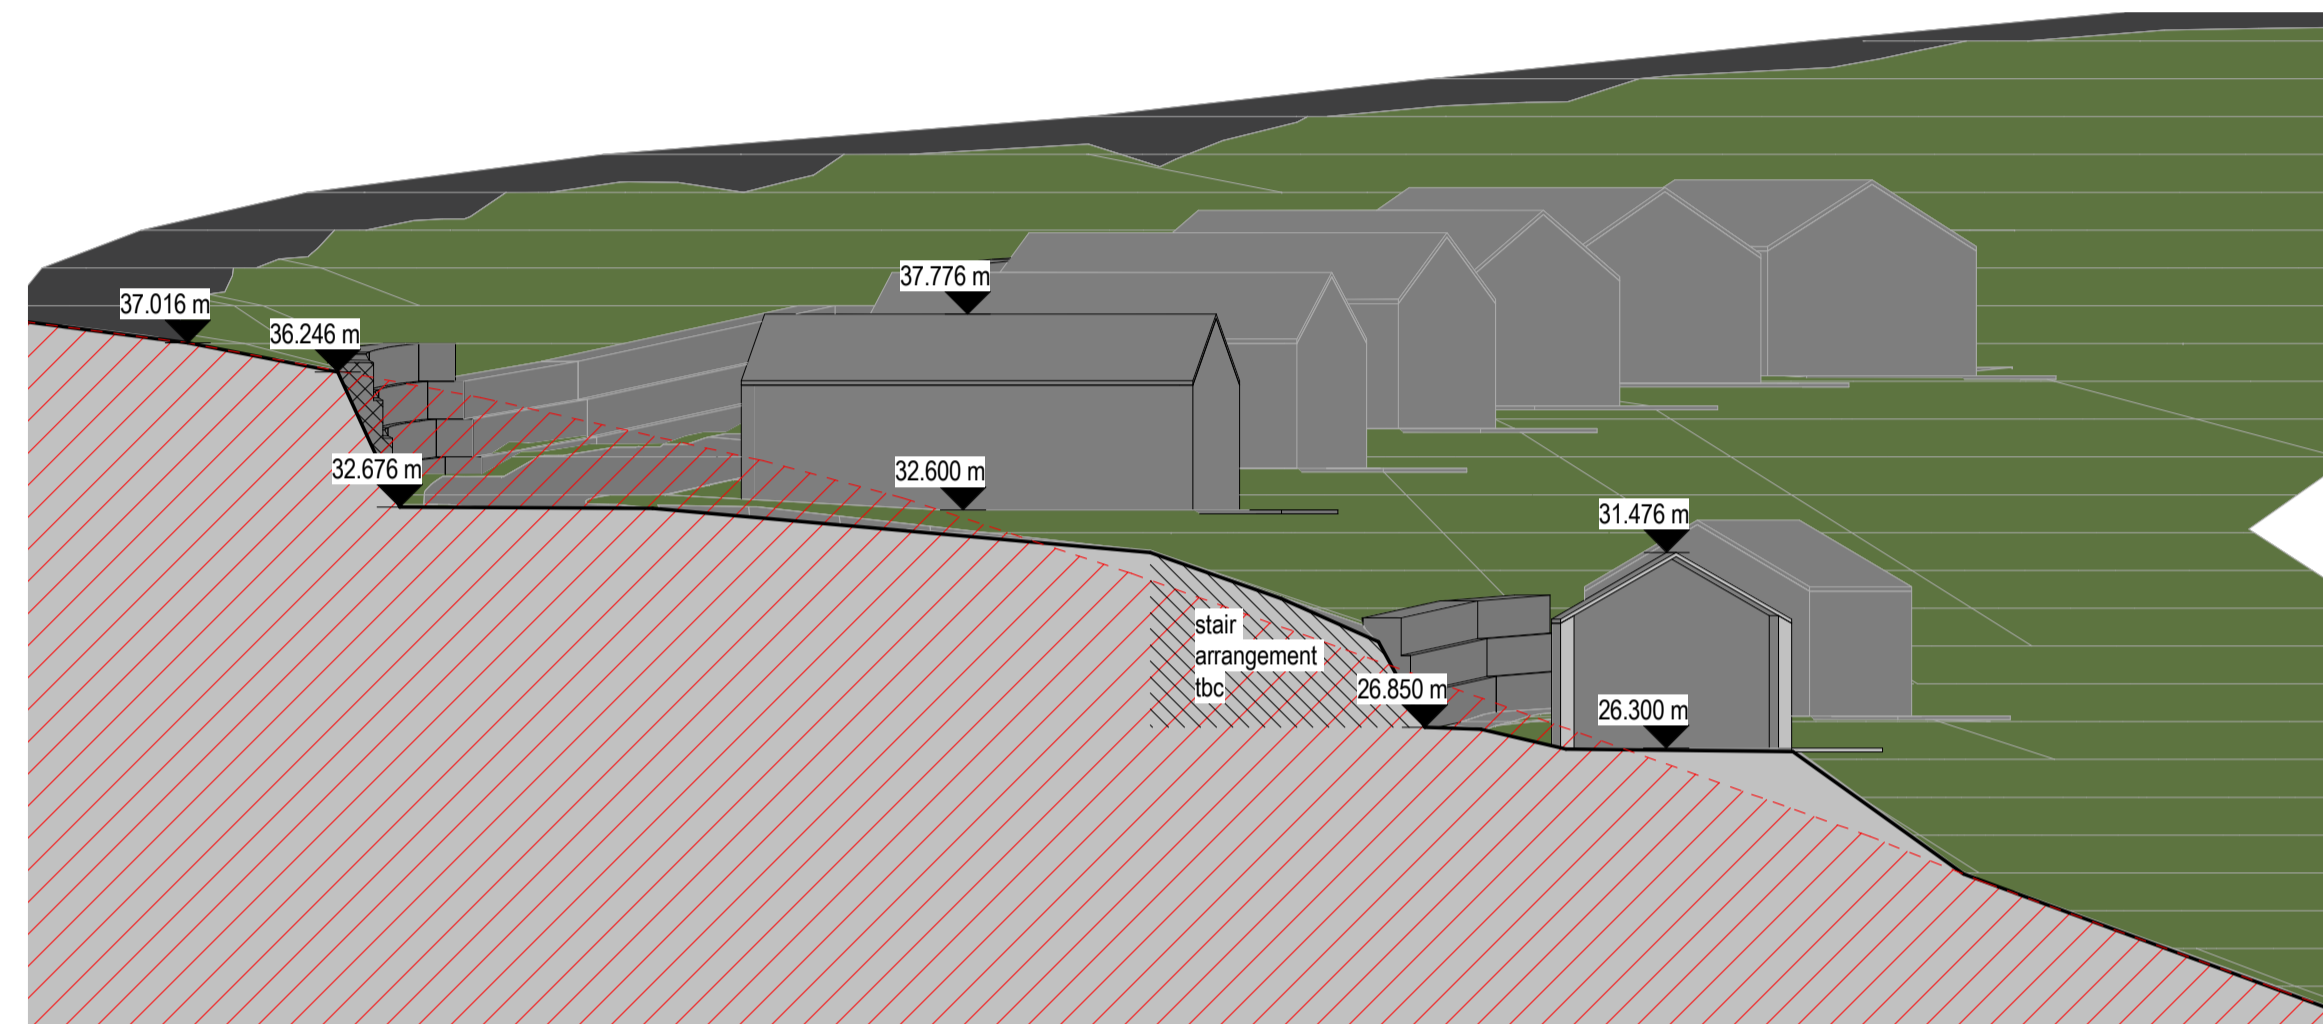


3 Section 3
1 : 200

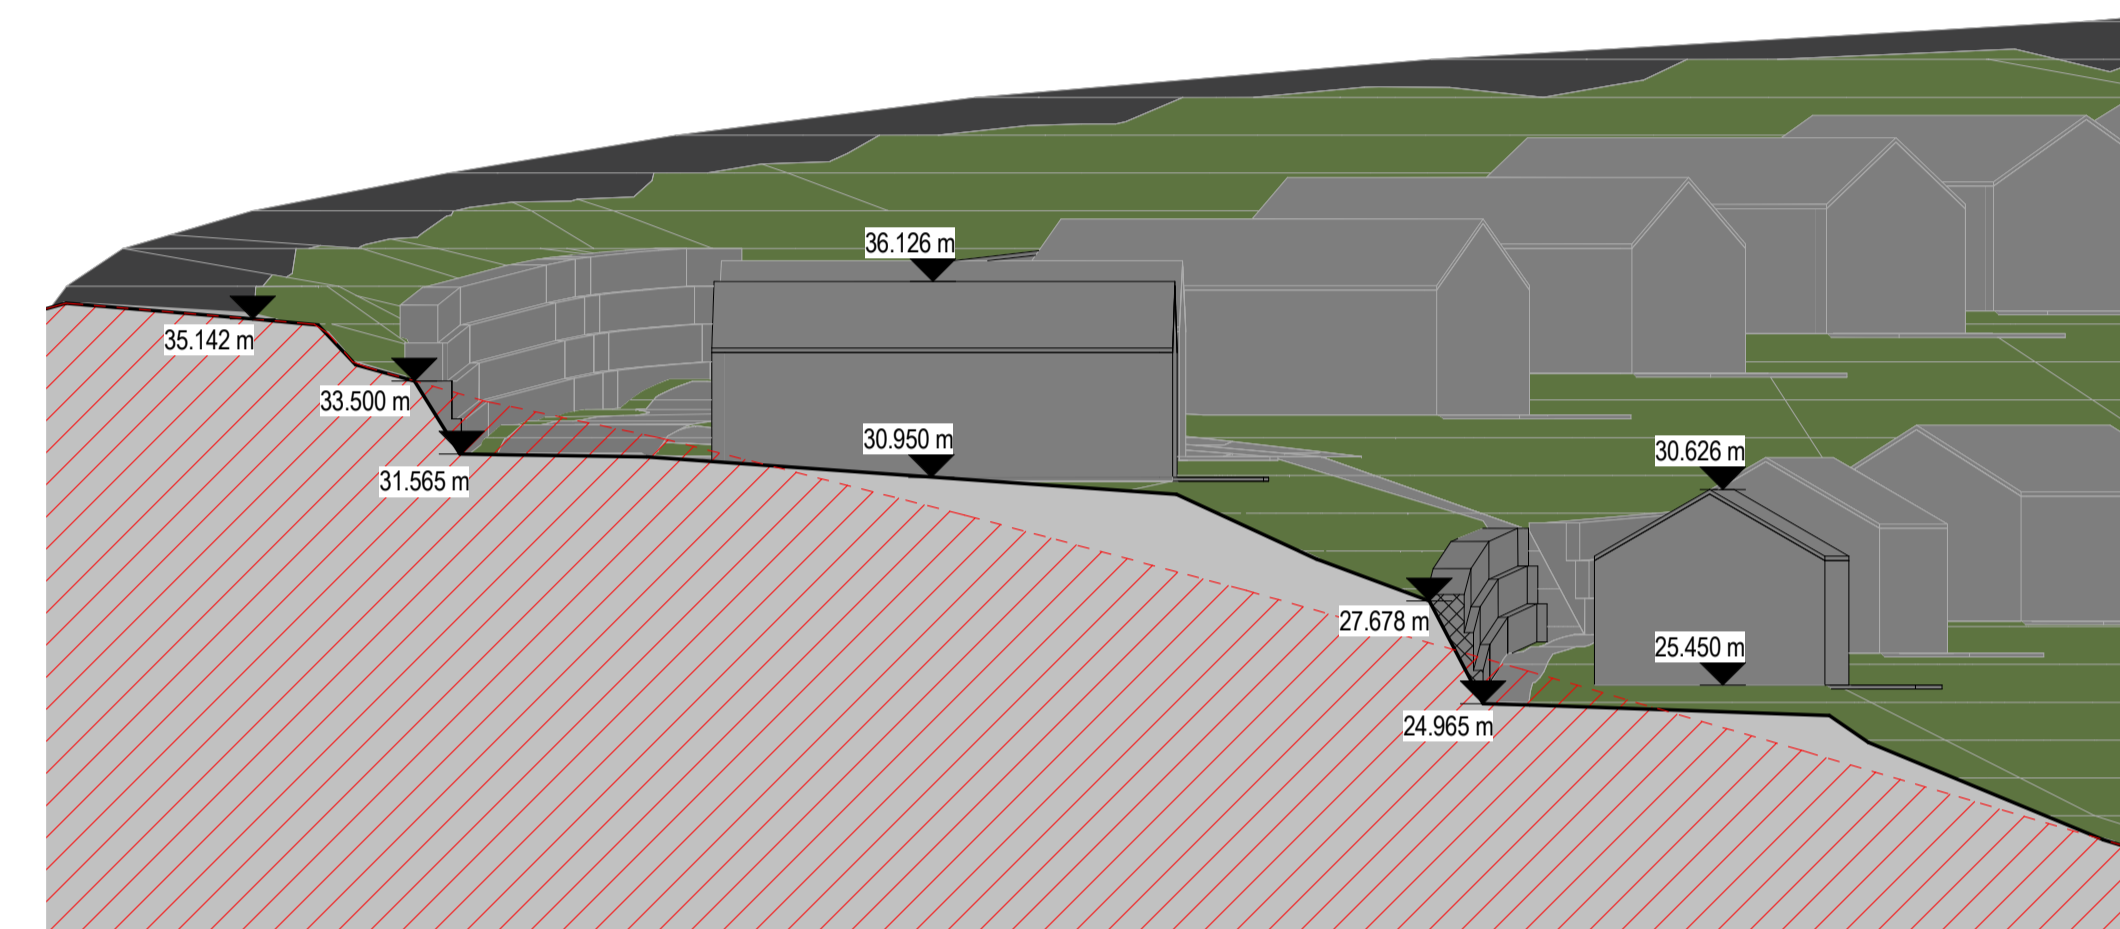

4 Section 4
1 : 200

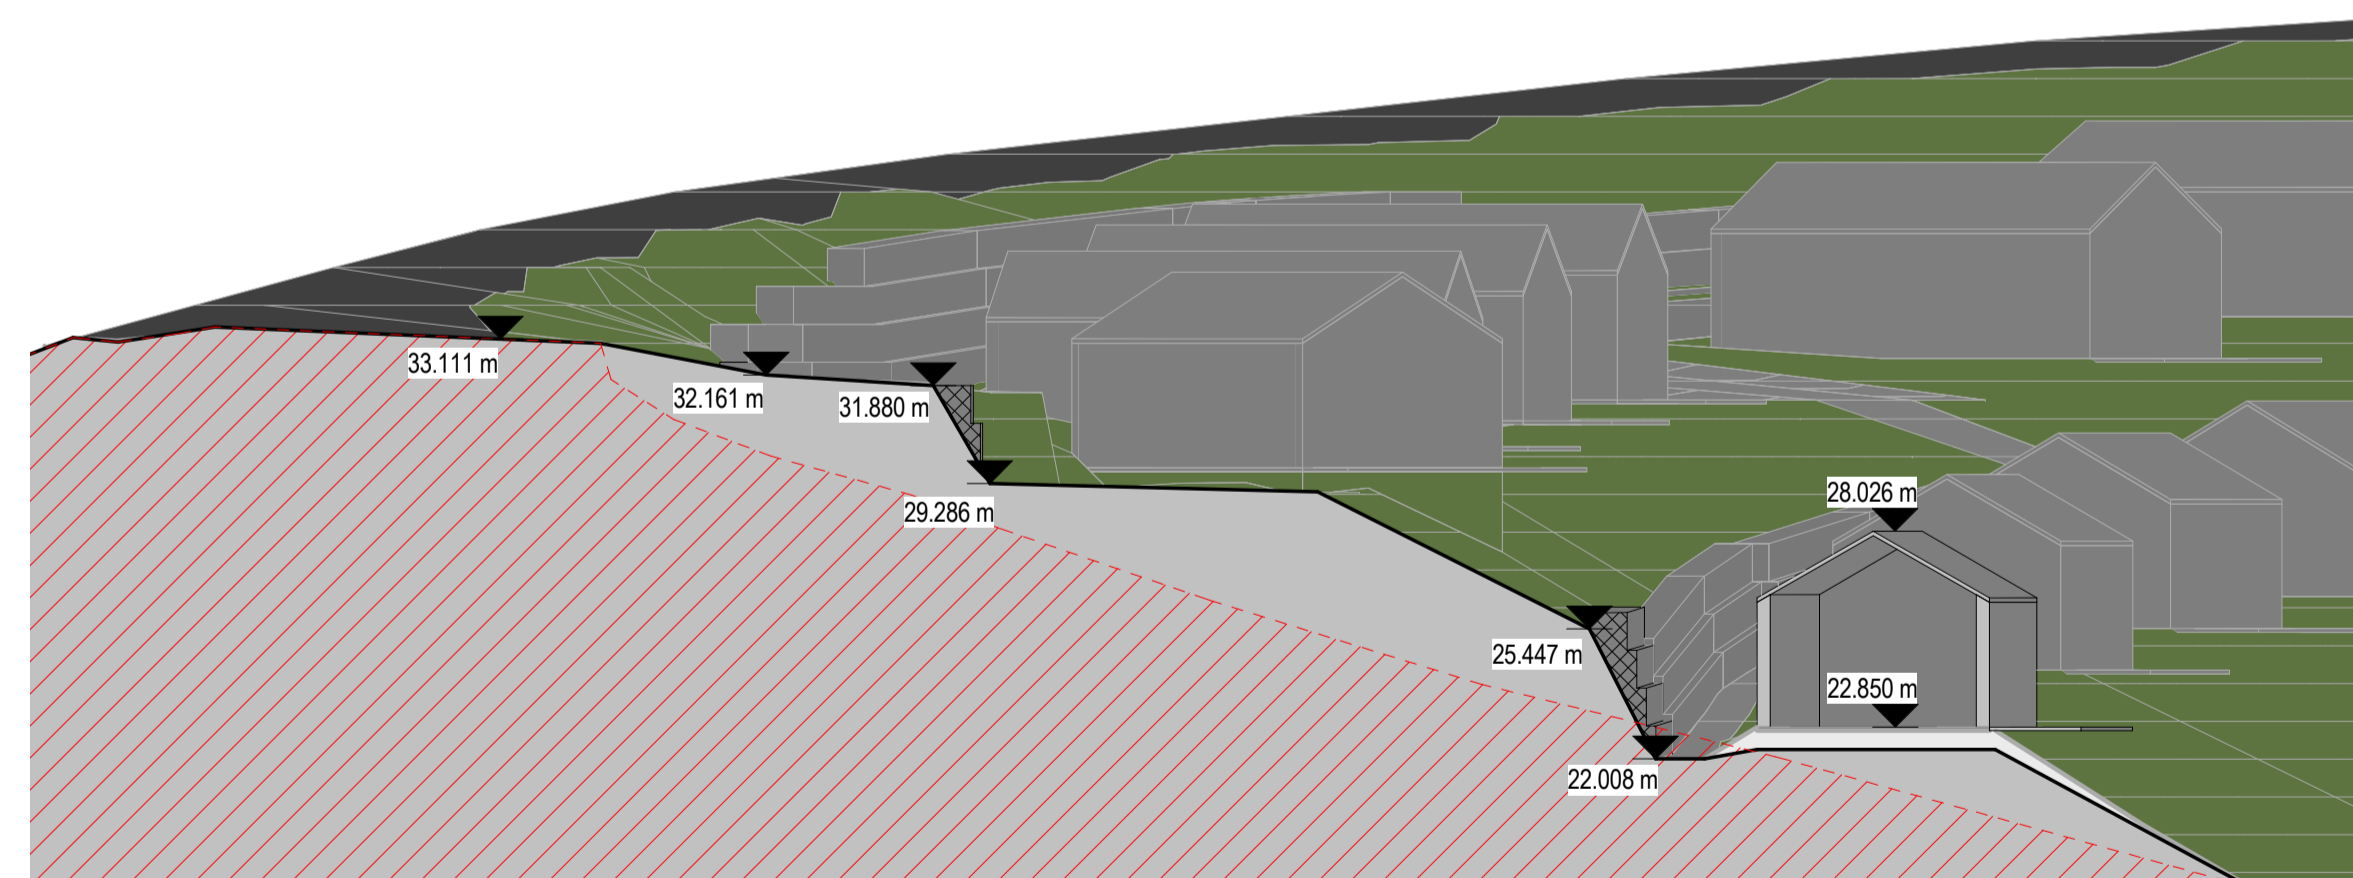


5 Section 5
1 : 200

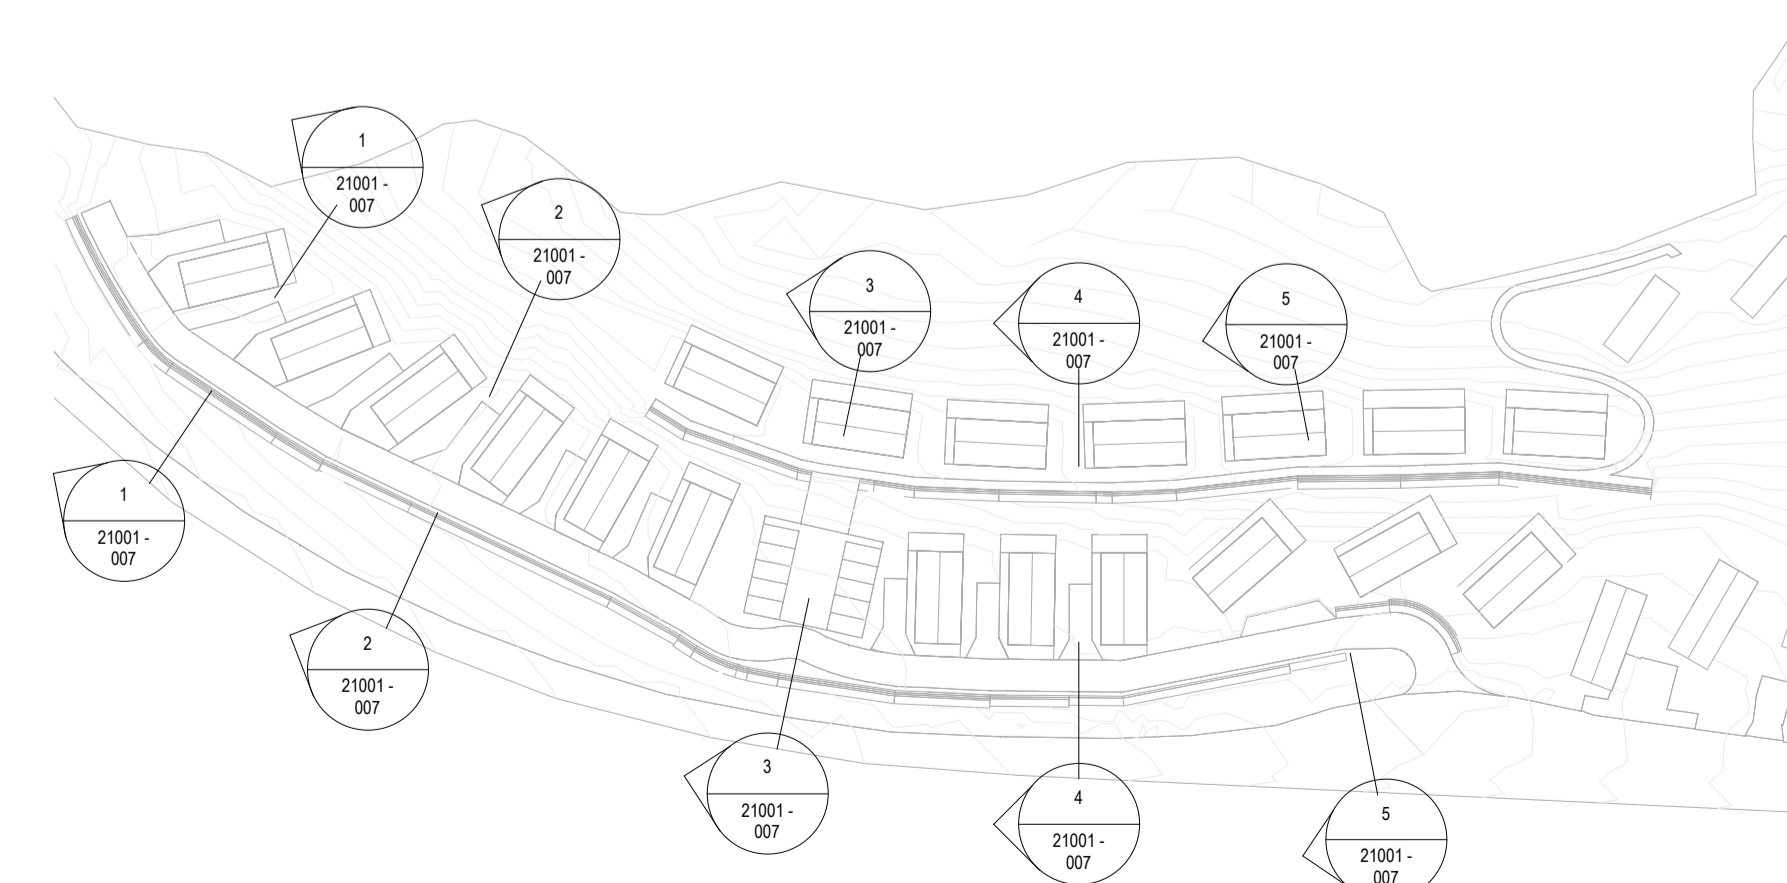

Reference

Additional Sections 1 Pease Bay Holiday Park

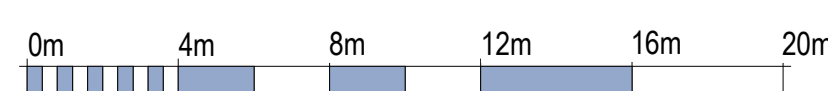

VISUAL SCALE 1:200 @ A1

revision	description	date	drawn	approved
RIBA stage	3 - Spatial Coordination			Preliminary

ARCHITECTS PLUS

project: Pease Bay Holiday Park

client name: Tetra Tech (WYG)

drawing: Additional Sections 1

drawn by: AB
created on: 02/11/2021
plot date / time: 02/11/2021 10:42:08

scale: @ A1
As indicated
drawing identifier: 21001 - 007