




**6 Section 6**  
1:200

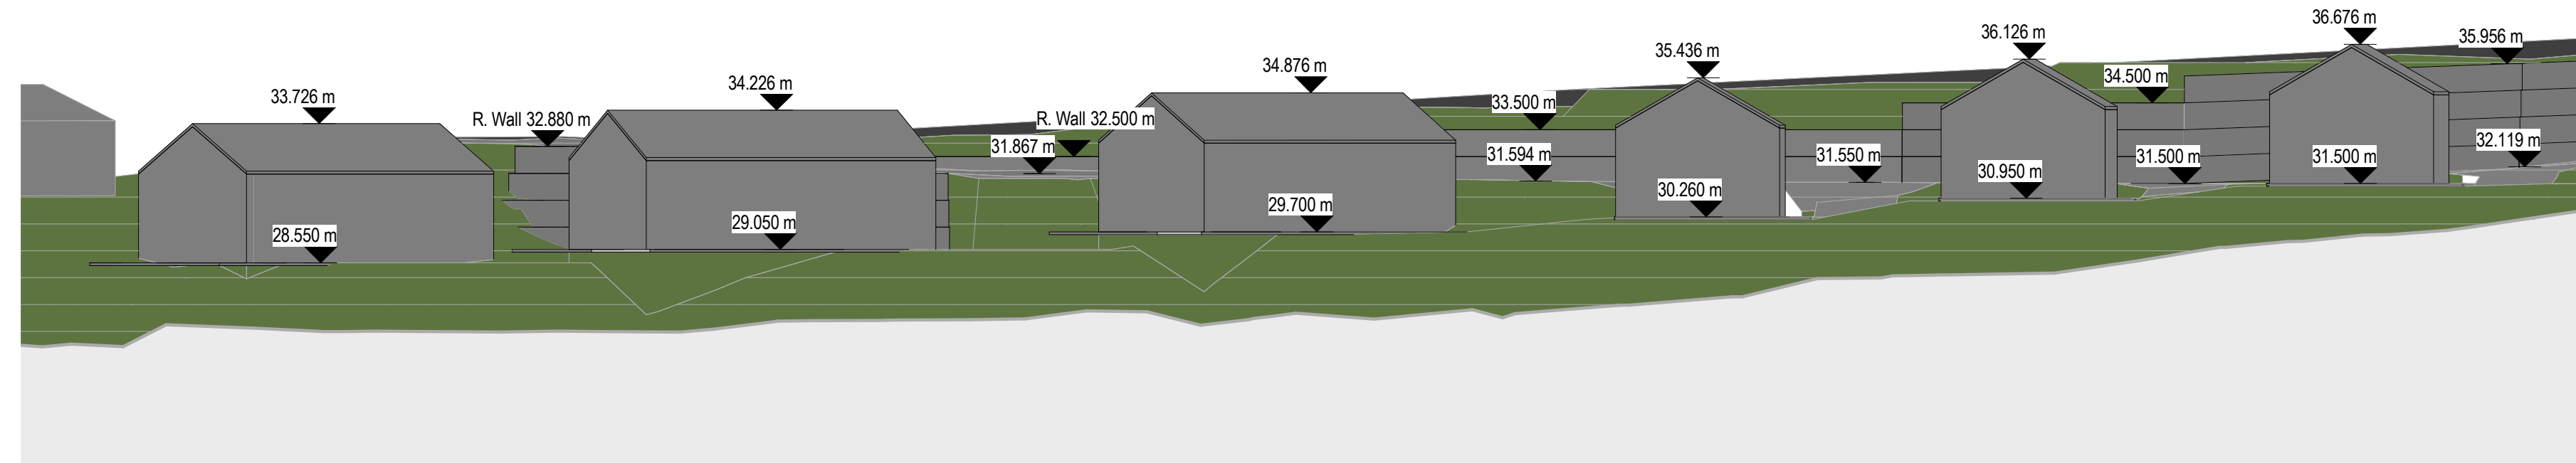

**7 Section 7**  
1:200

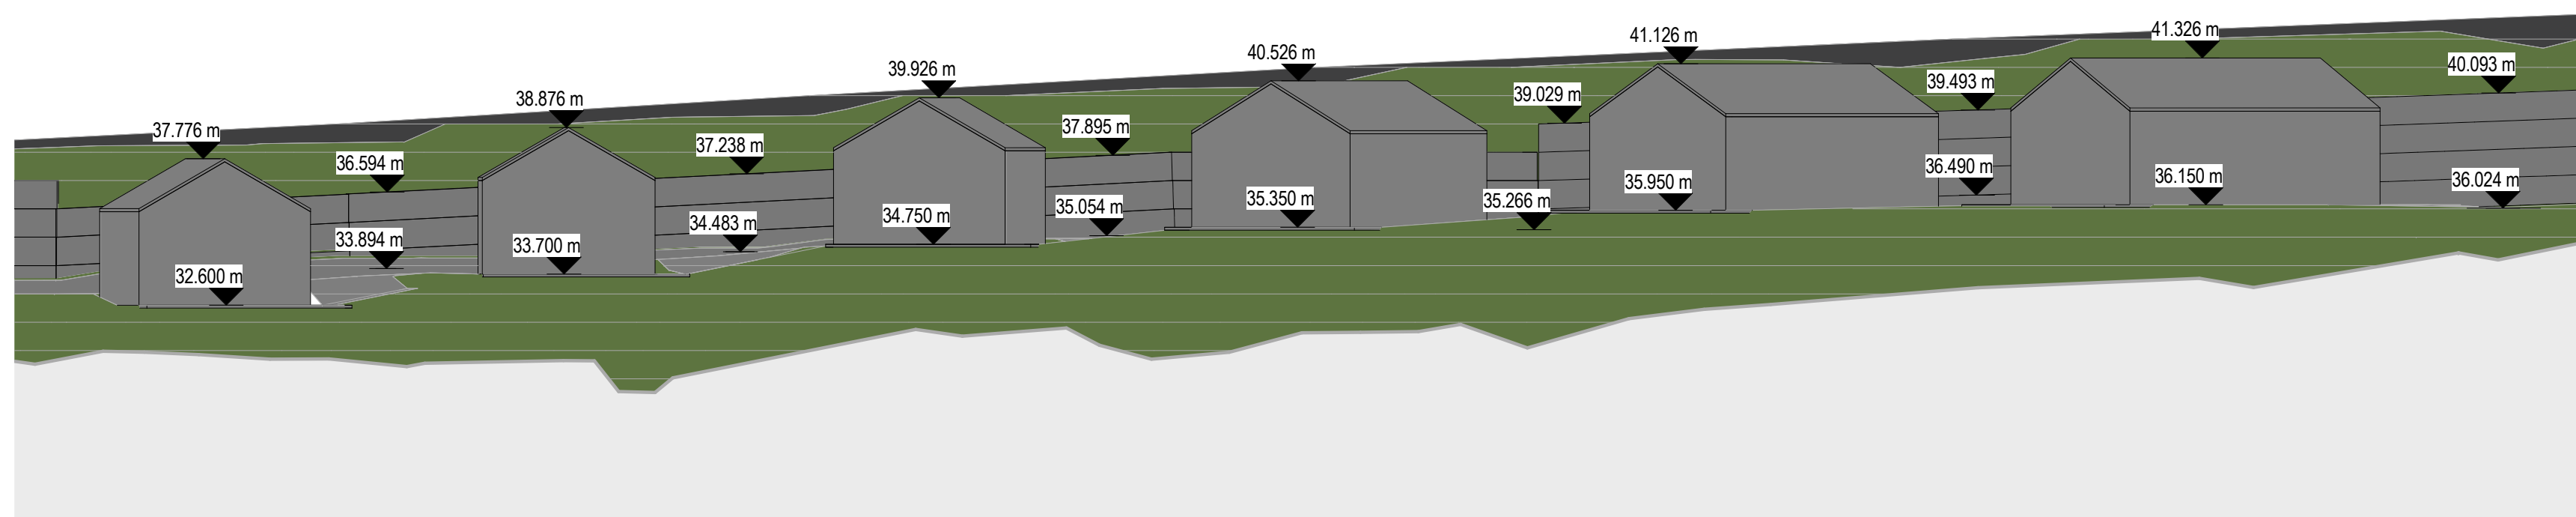


**8 Section 8**  
1:200

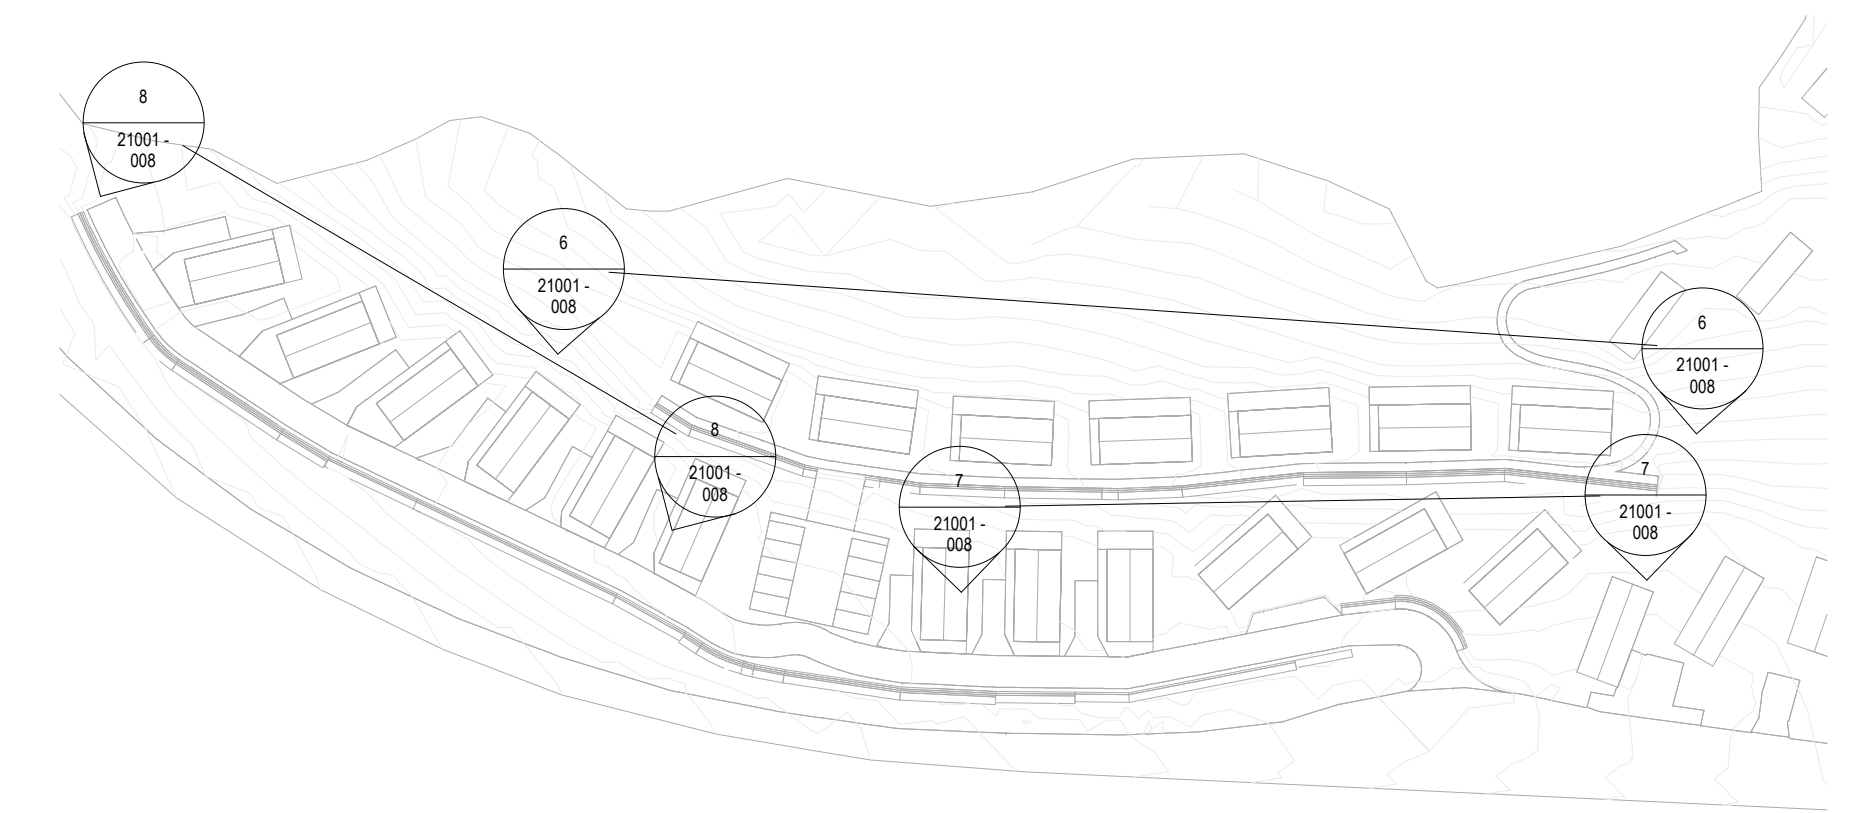

**Reference**

# Additional Sections 2 Pease Bay Holiday Park

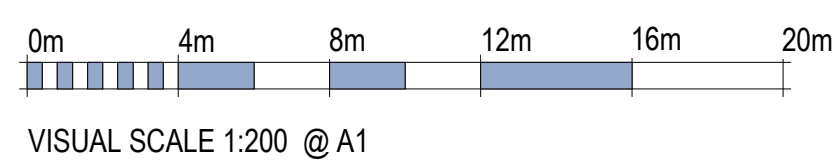

revision	description	date	drawn	approved
RIBA stage	3 - Spatial Coordination			Preliminary
<b>ARCHITECTS PLUS</b>				
project	Pease Bay Holiday Park			
client name	Tetra Tech (WYG)			
drawing	Additional Sections 2			
drawn by	AB	created on	02/11/2021	plot date / time
scale	As indicated	computer file	C:\Users\AB\Architects Plus (UK) Ltd\Draw - Documents\11\Job021001 Pease Bay Holiday Park\Live Drawings\Rev01 - WP021001 - Preliminary - Site.rvt	
drawing identifier	21001 - 008			