


9 Section 9
1 : 300

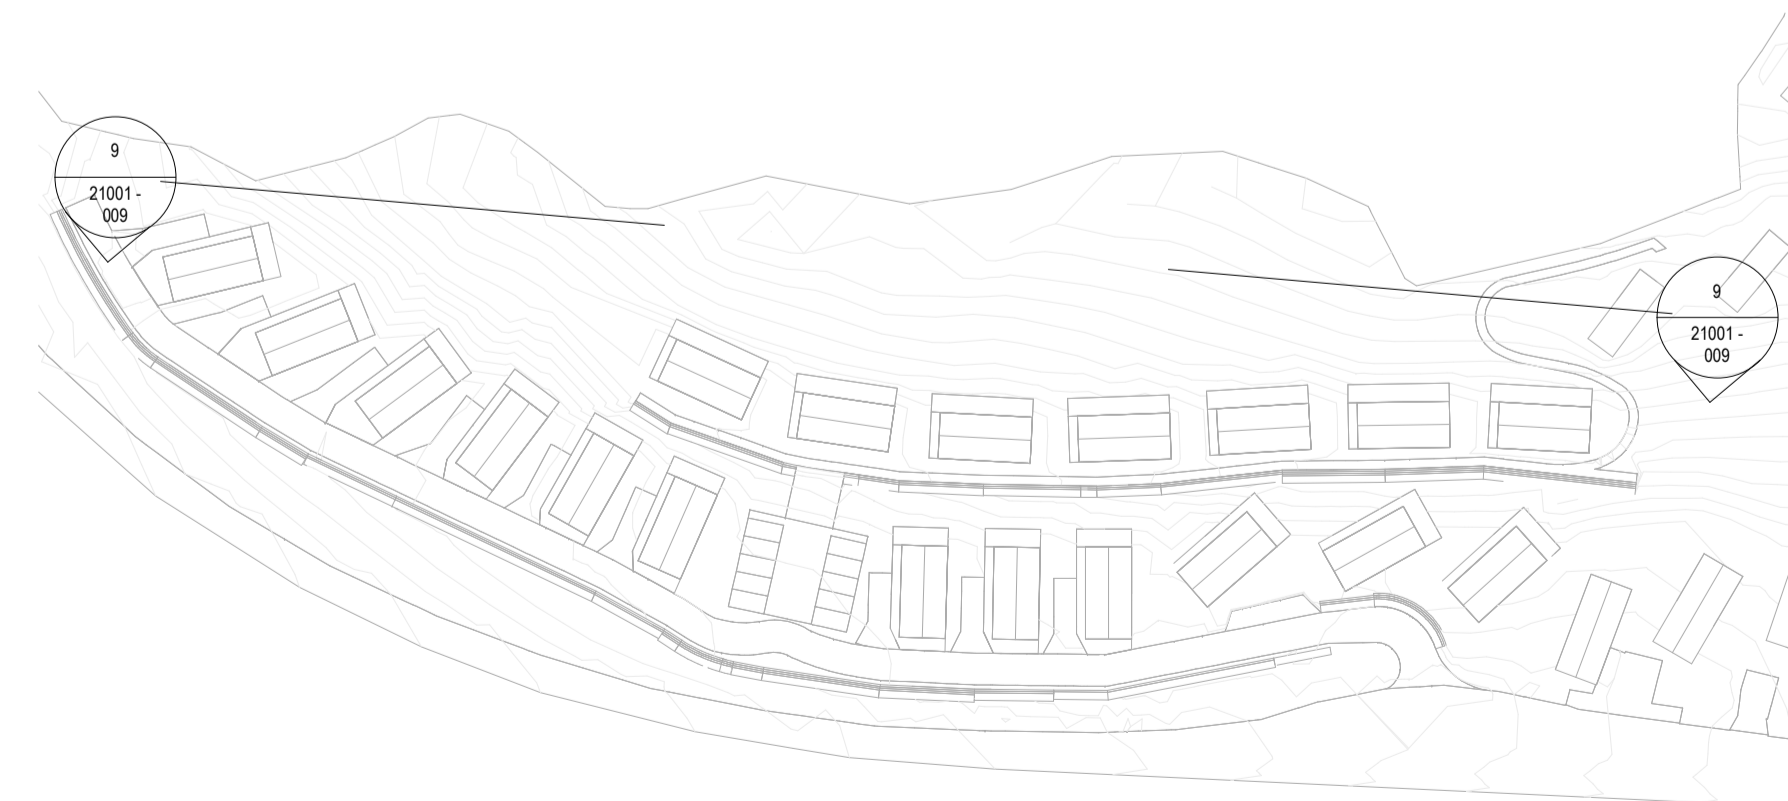

Reference

revision	description	date	drawn	approved
RIBA stage	3 - Spatial Coordination	Preliminary		

ARCHITECTS PLUS

project
Pease Bay Holiday Park

client name
Tetra Tech (WYG)

drawing
Additional Sections 3

drawn by
AB

created on
02/11/2021

plot date / time
02/11/2021 10:42:11

scale: @ A1
NTS

computer file
C:\Users\AB\Architects Plus (UK) Ltd\Draw - Documents\11\Job\21001 Pease Bay Holiday Park\Live Drawings\Rev01 - WIP\21001 - Preliminary - Site.rvt

drawing identifier
21001 - 009

revision

Additional Sections 3

Pease Bay Holiday Park