



Plan View
1:100 @A1

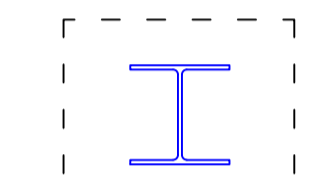

'H' Steel Beams
- size TBC

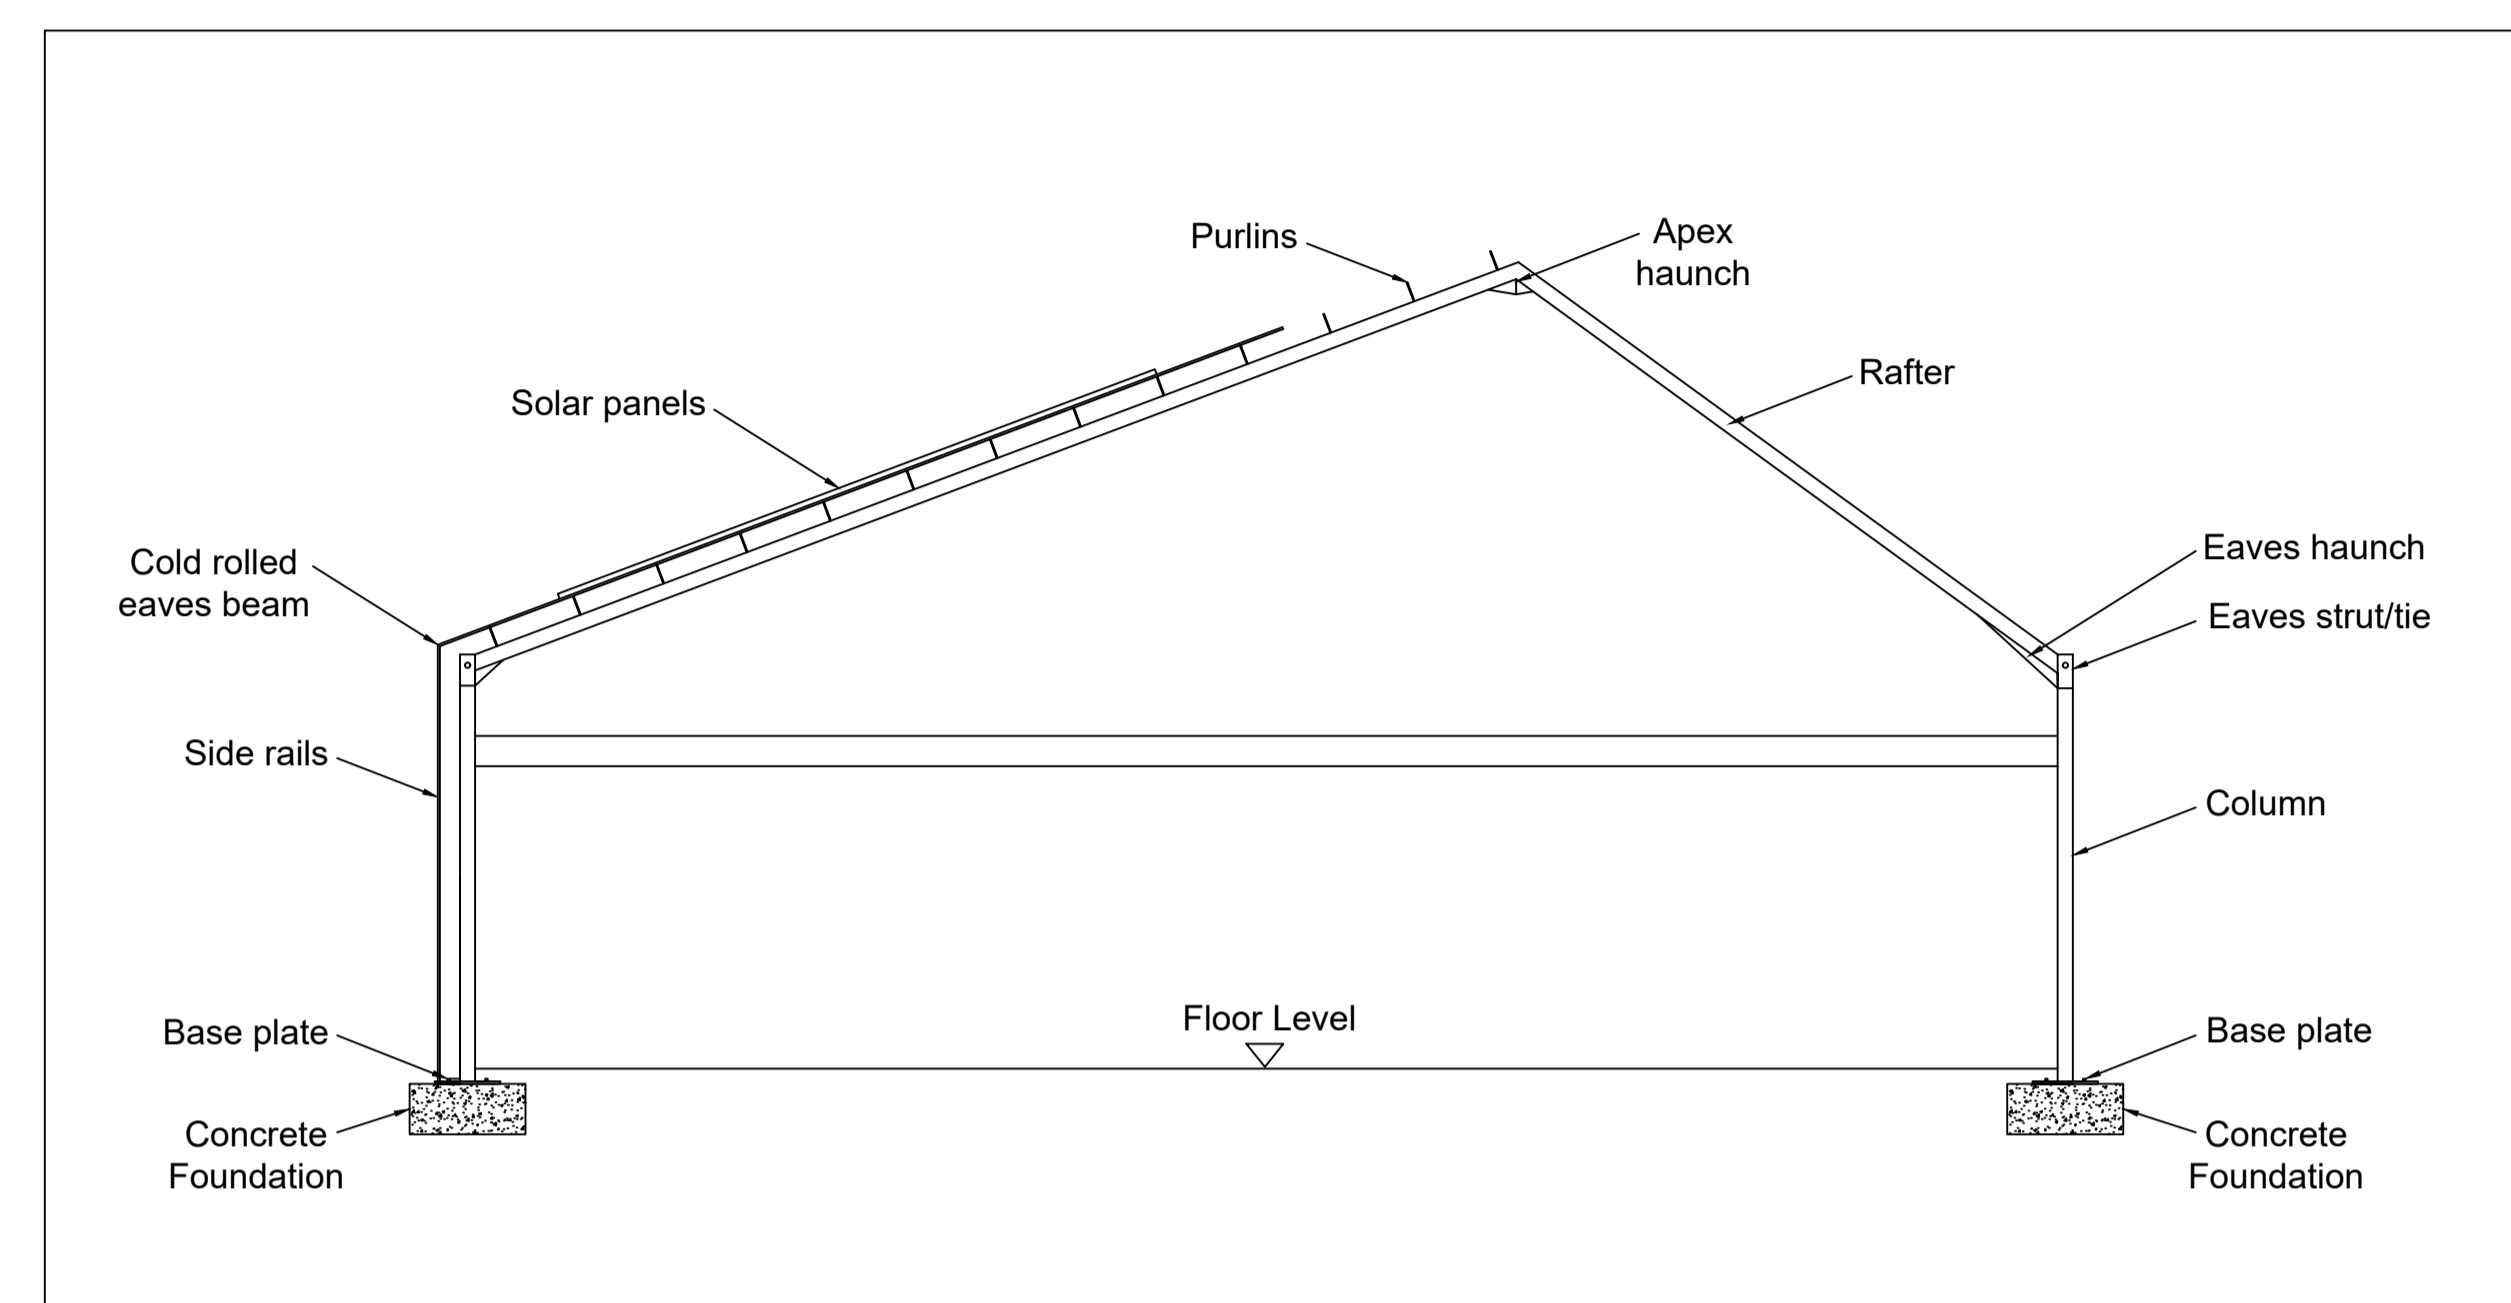

Section View
1:75 @A1



3D View

Notes:
 - Do not scale from this drawing
 - All dimensions are to be checked on site prior to construction.
 - Dimensions marked with an asterisk thus * are open site dimensions to be confirmed on site.
 - Should any discrepancy be found with this drawing please report to this office immediately.
 - This plan and its content is copyright of Smith&Garratt - © Smith&Garratt 2021. All rights reserved.
 - Any redistribution or reproduction of part or all of the contents in any form is prohibited.

Rev	Date	Note	By	Chk
Status: PLANNING				

Project: **Clay Dub**

Client: **Clay Dub**

Drawing: **Building Plan**



Drawn by: **MFL34**

Scale: **1:100 @A1** Date: **20 Mar 2022**

Drawing Number: **Rachel Reeves** Rev: **C**