



Location Plan

Scale: 1:1250

LAND OUTLINED IN RED = APPLICATION SITE

Ordnance Survey License No. - 100022432

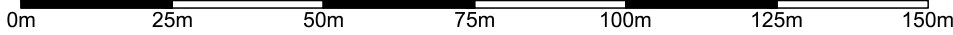

CLIENT: Mr & Mrs O. McLaren				 RICHARD AMOS ARCHITECTURE & SURVEYING Duns Office (Registered Office): 2 Golden Square, Duns, Berwickshire, TD11 3AW Eyemouth Office: Eyemouth Golf Club, Eyemouth, TD14 5SF Tel: (01361) 882 599 E-mail: enquiries@richardamosltd.co.uk Website: www.richardamosltd.co.uk Registered in Scotland, Company No. 240332 V.A.T Reg. No. 502 4656 71
PROJECT: Proposed PPP Application for Two Dwelling Houses at Edington Mill, Chirnside				
DRAWN: DM	SCALE: 1:1250	DATE: June 22	A4	
TITLE: Location Plan				DRAWING NO: 22/B936/Loc
DO NOT SCALE FROM THIS DRAWING. These drawings are subject to copyright laws: © Richard Amos Ltd				This drawing is for Planning Purposes Only