


1 Site Plan Diagram  
1:200

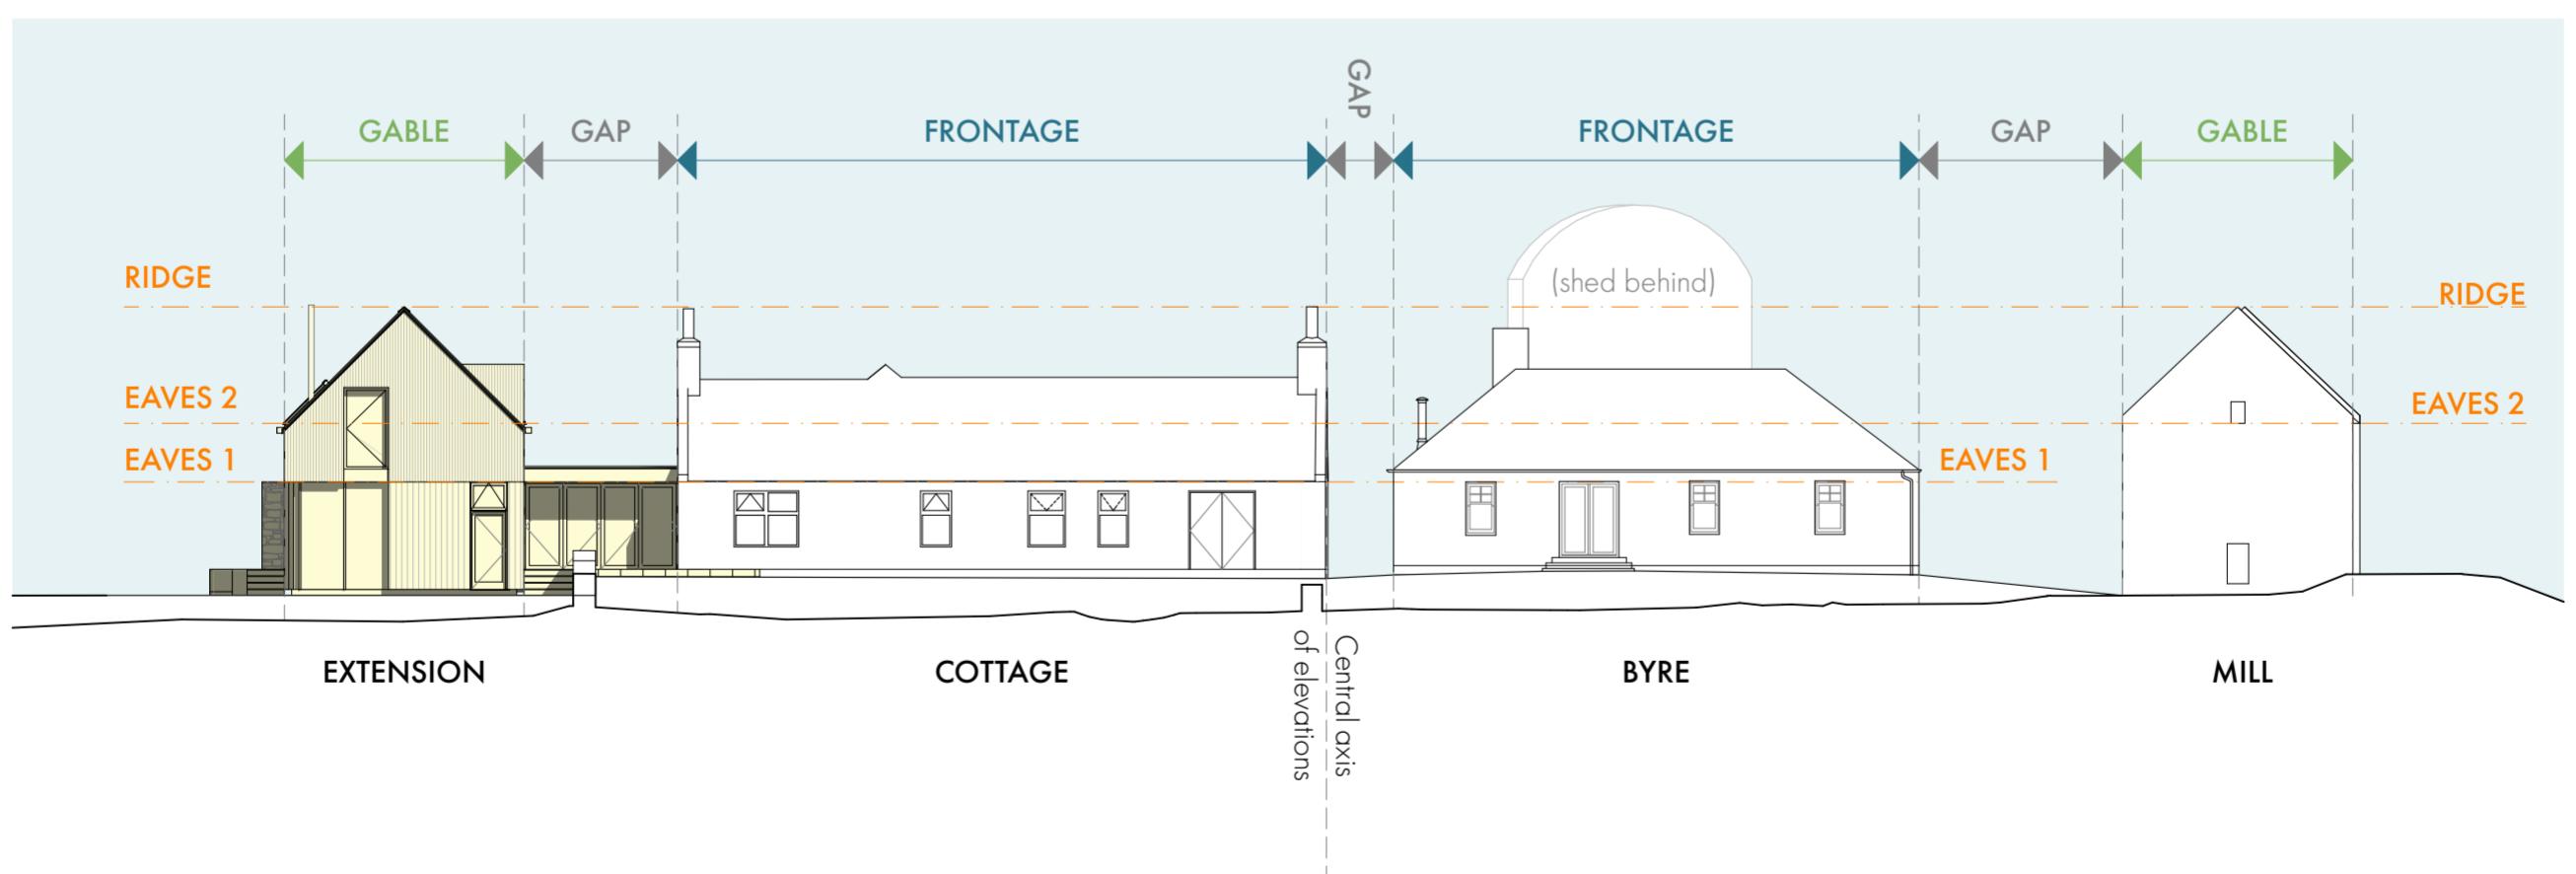

1 Site Elevation Diagram  
1:200