


Disclaimer:
 This generation of drawings is for the stated purpose only and should not be used for any other purpose without the originators consent. Do not scale from this drawing.

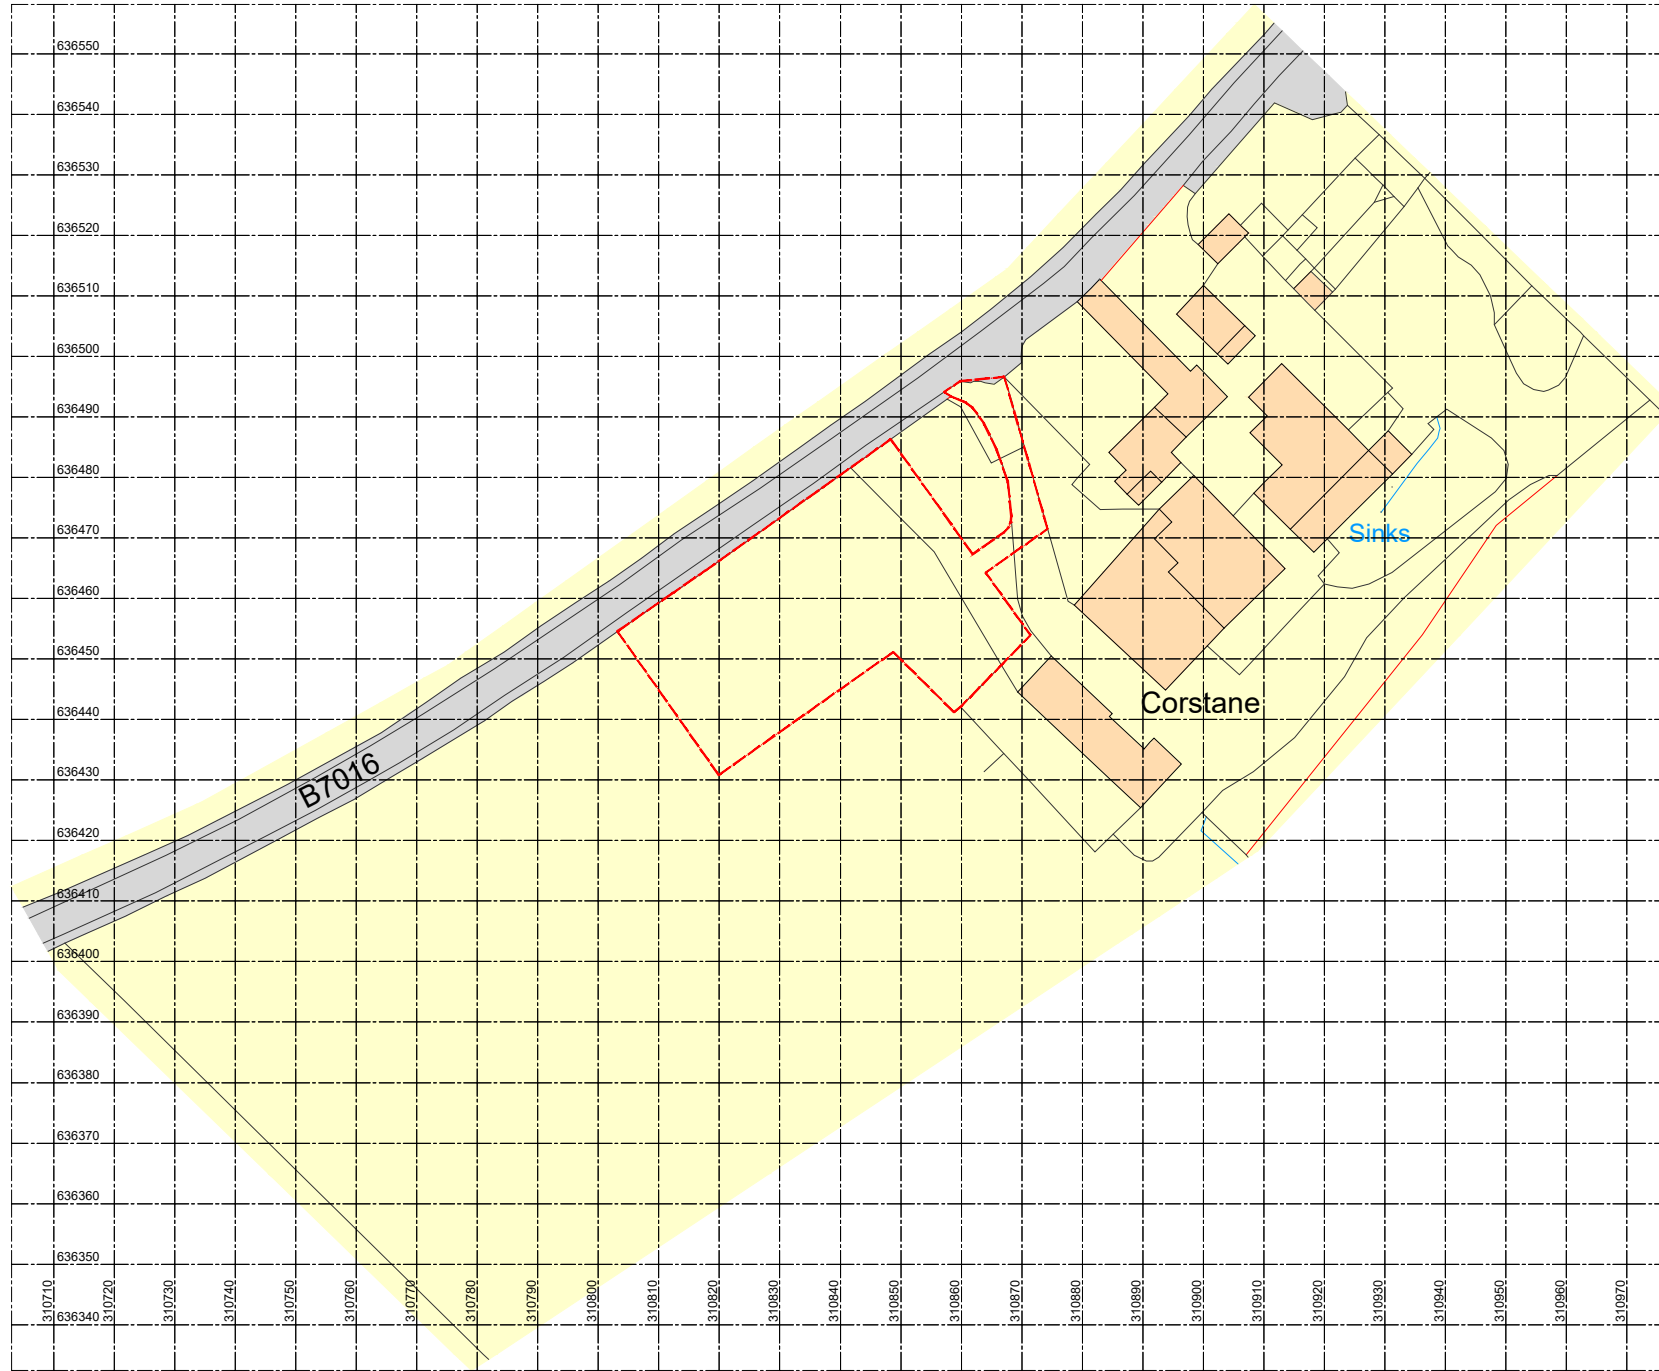


Ordnance Survey, (c) Crown Copyright 2022. All rights reserved. Licence number 100022432

OS Map
 Scale 1:1250



Bing Maps Aerial View
 NTS

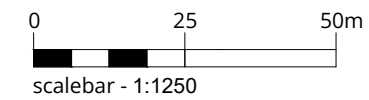

CAMERONS
 STRACHAN
 YUILL
 ARCHITECTS

client:	Alison Dunlop		
project:	Corstane Farm, Broughton, ML12 6HF Holiday Lets		
title:	Location Plan		
status:	Planning	drawn:	IR
scale:	1:1250	@ A3	date: April 2022
number:	10205-0-LP	rev:	



BERWICK	9 West Street	TD15 1AS	01289 541 173
DALKEITH	98 High Street	EH22 1HZ	0131 663 9735
GALASHIELS	1 Wilderhaugh	TD1 1QJ	01896 753077