


Disclaimer:
This generation of drawings is for the stated purpose only and should not be used for any other purpose without the originators consent. Do not scale from this drawing.


Key:

- Site Boundary ---
- Boundary in ownership of client ---
- Existing trees ○
- Existing external surface ■
- Existing grass areas ■
- Existing buildings and structures ■
- Removals ---
- New trees ○
- New landscaped areas ■
- New road surface ■
- New paved surface ■
- Proposed cabins ■
- Rubble stone wall ---
- New fence ---

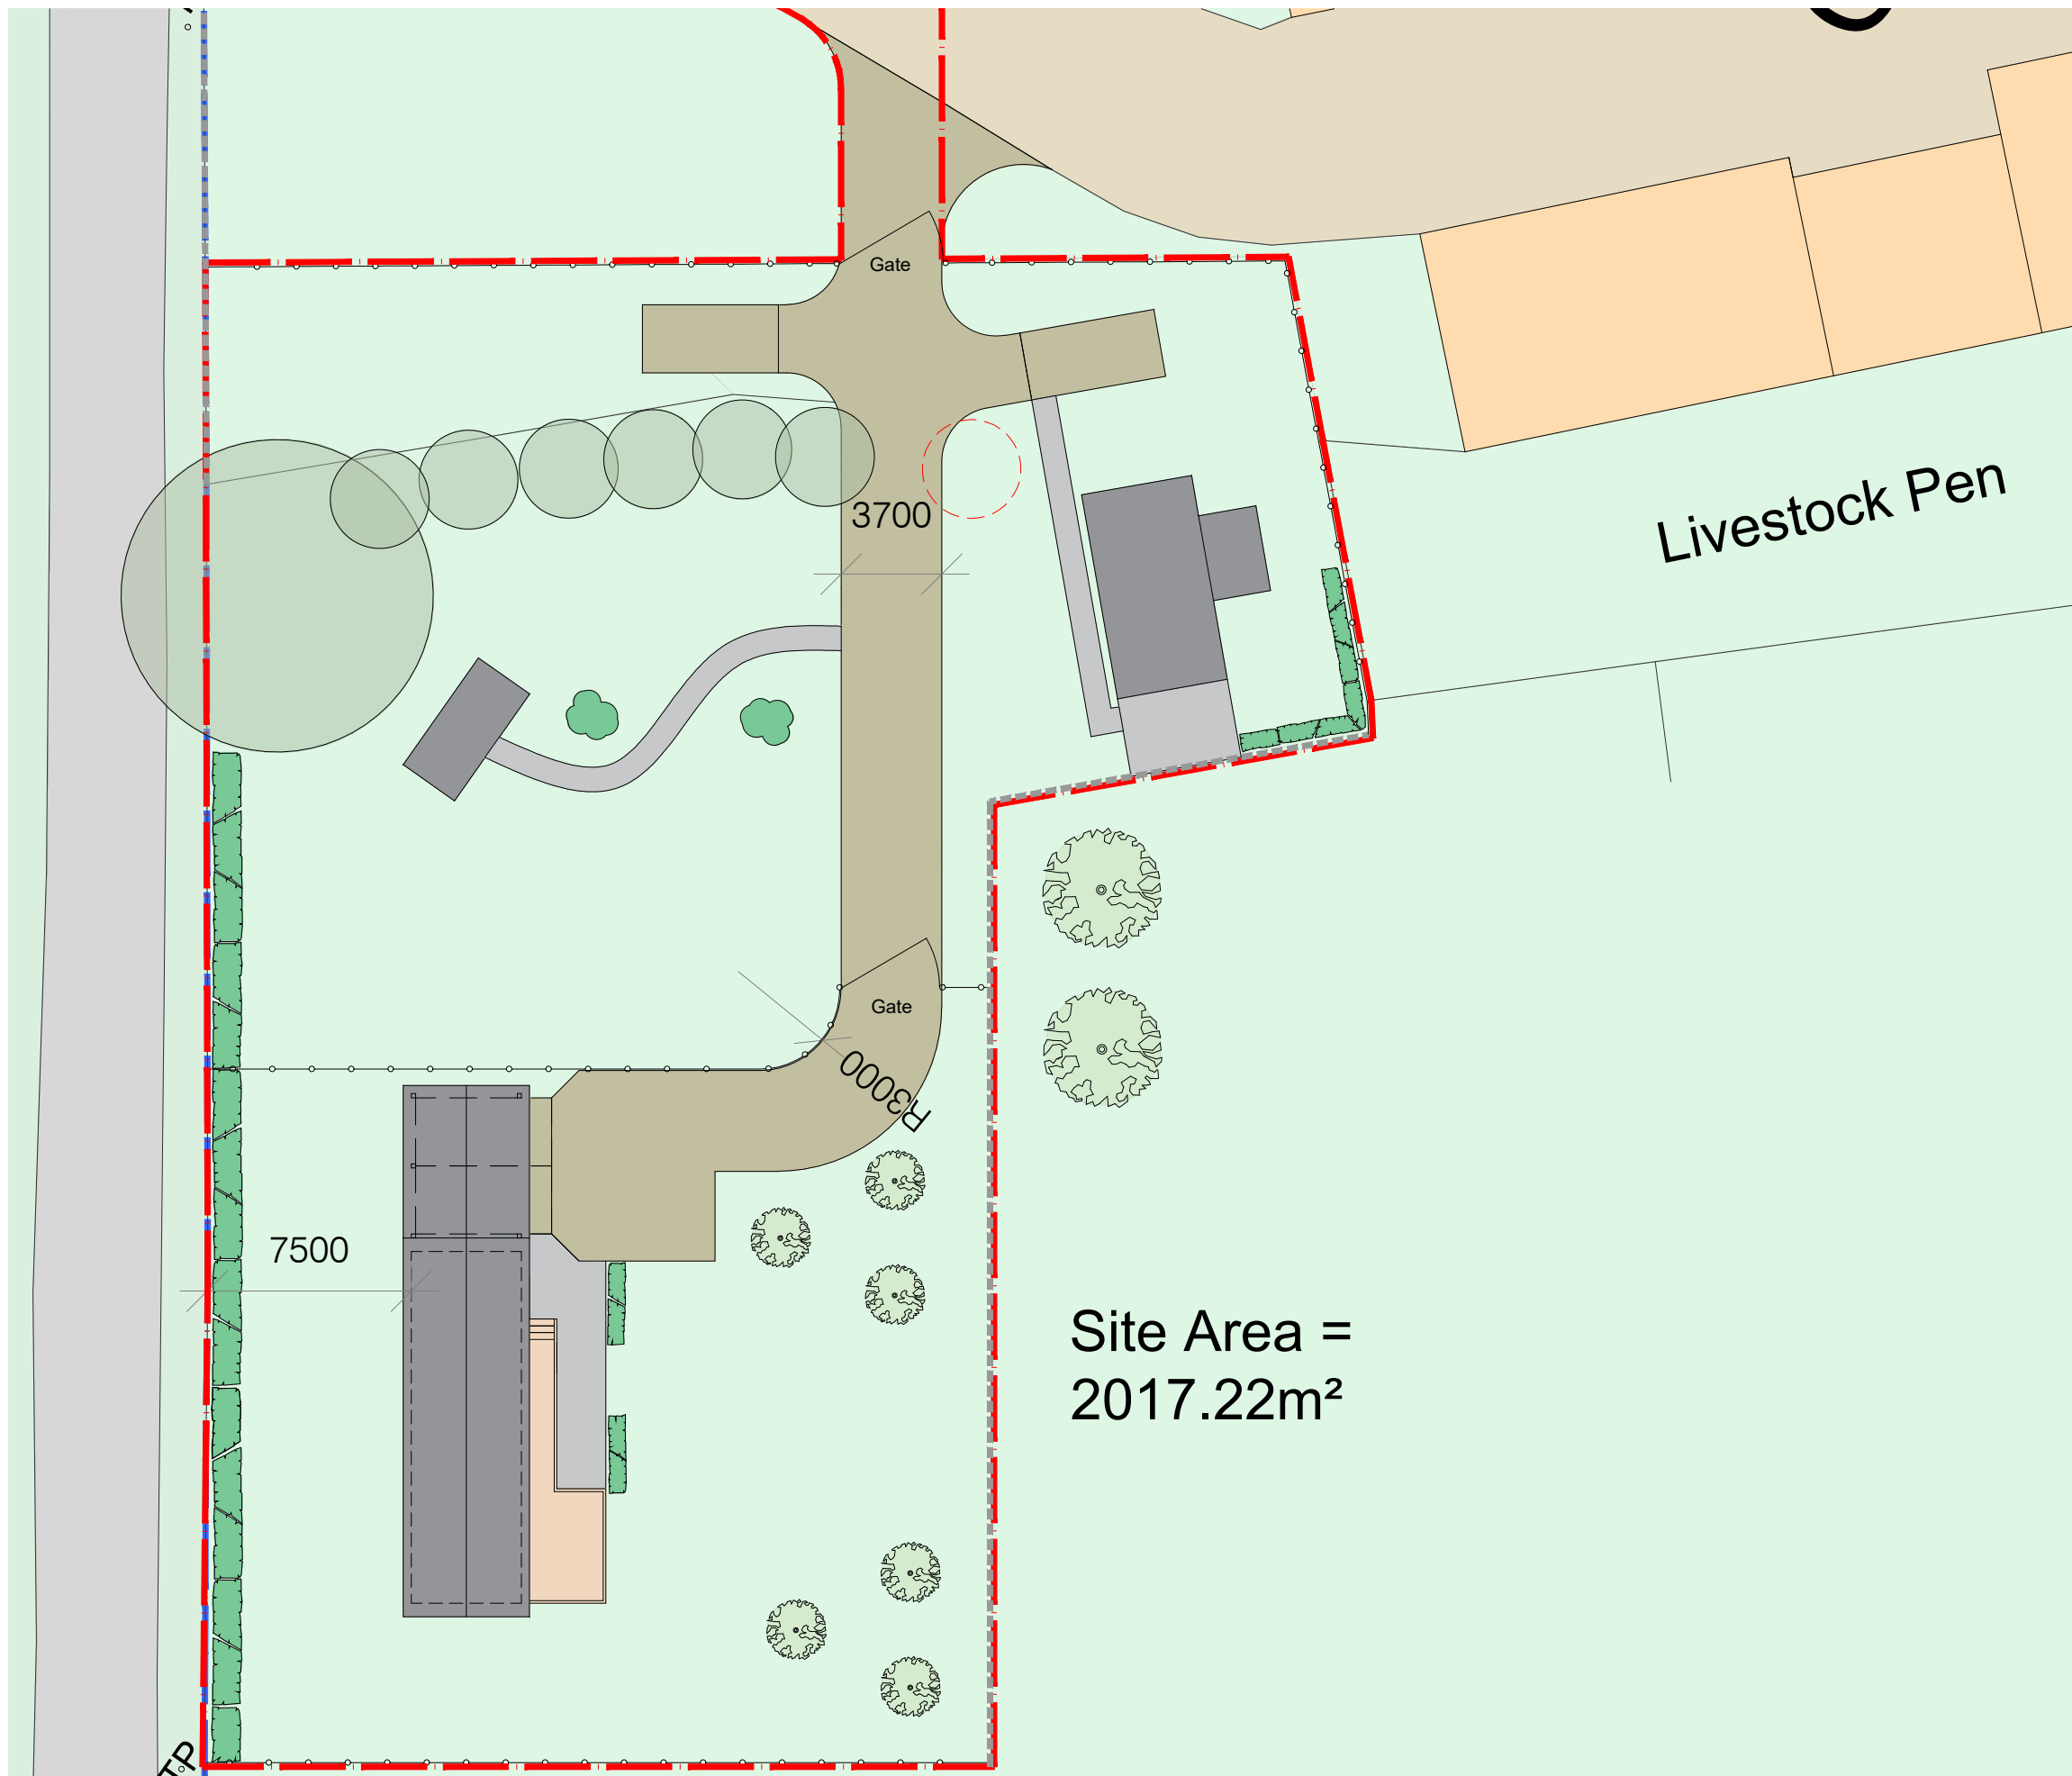

Site Area =
2017.22m²

Proposed Site Layout
Scale 1:250

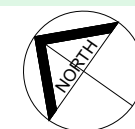

0 2.5 5 7.5 10m
scalebar - 1:250

CAMERONS
STRACHAN
YUILL
ARCHITECTS

client: Alison Dunlop

project: Corstane Farm, Broughton, ML12 6HF
Holiday Lets

title: Proposed Site Layout

status: Planning drawn: IR

scale: 1:250 @ A3 date: May 2022

number: 10205-3-03 rev:



BERWICK	9 West Street	TD15 1AS	01289 541 173
DALKEITH	98 High Street	EH22 1HZ	0131 663 9735
GALASHIELS	1 Wilderhaugh	TD1 1QJ	01896 753077