


Clay Dub

● Crown Copyright and database rights 2017 OS 100035409
 Reproduction in whole or in part is prohibited
 without the prior permission of Ordnance Survey.

- Notes:**
- Do not scale from this drawing
 - All dimensions are to be checked on site prior to construction.
 - Dimensions marked with an asterisk thus * are open site dimensions to be confirmed on site.
 - Should any discrepancy be found with this drawing please report to this office immediately.
 - This plan and its content is copyright of Smith&Garratt - © Smith&Garratt 2022. All rights reserved.
 - Any redistribution or reproduction of part or all of the contents in any form is prohibited.

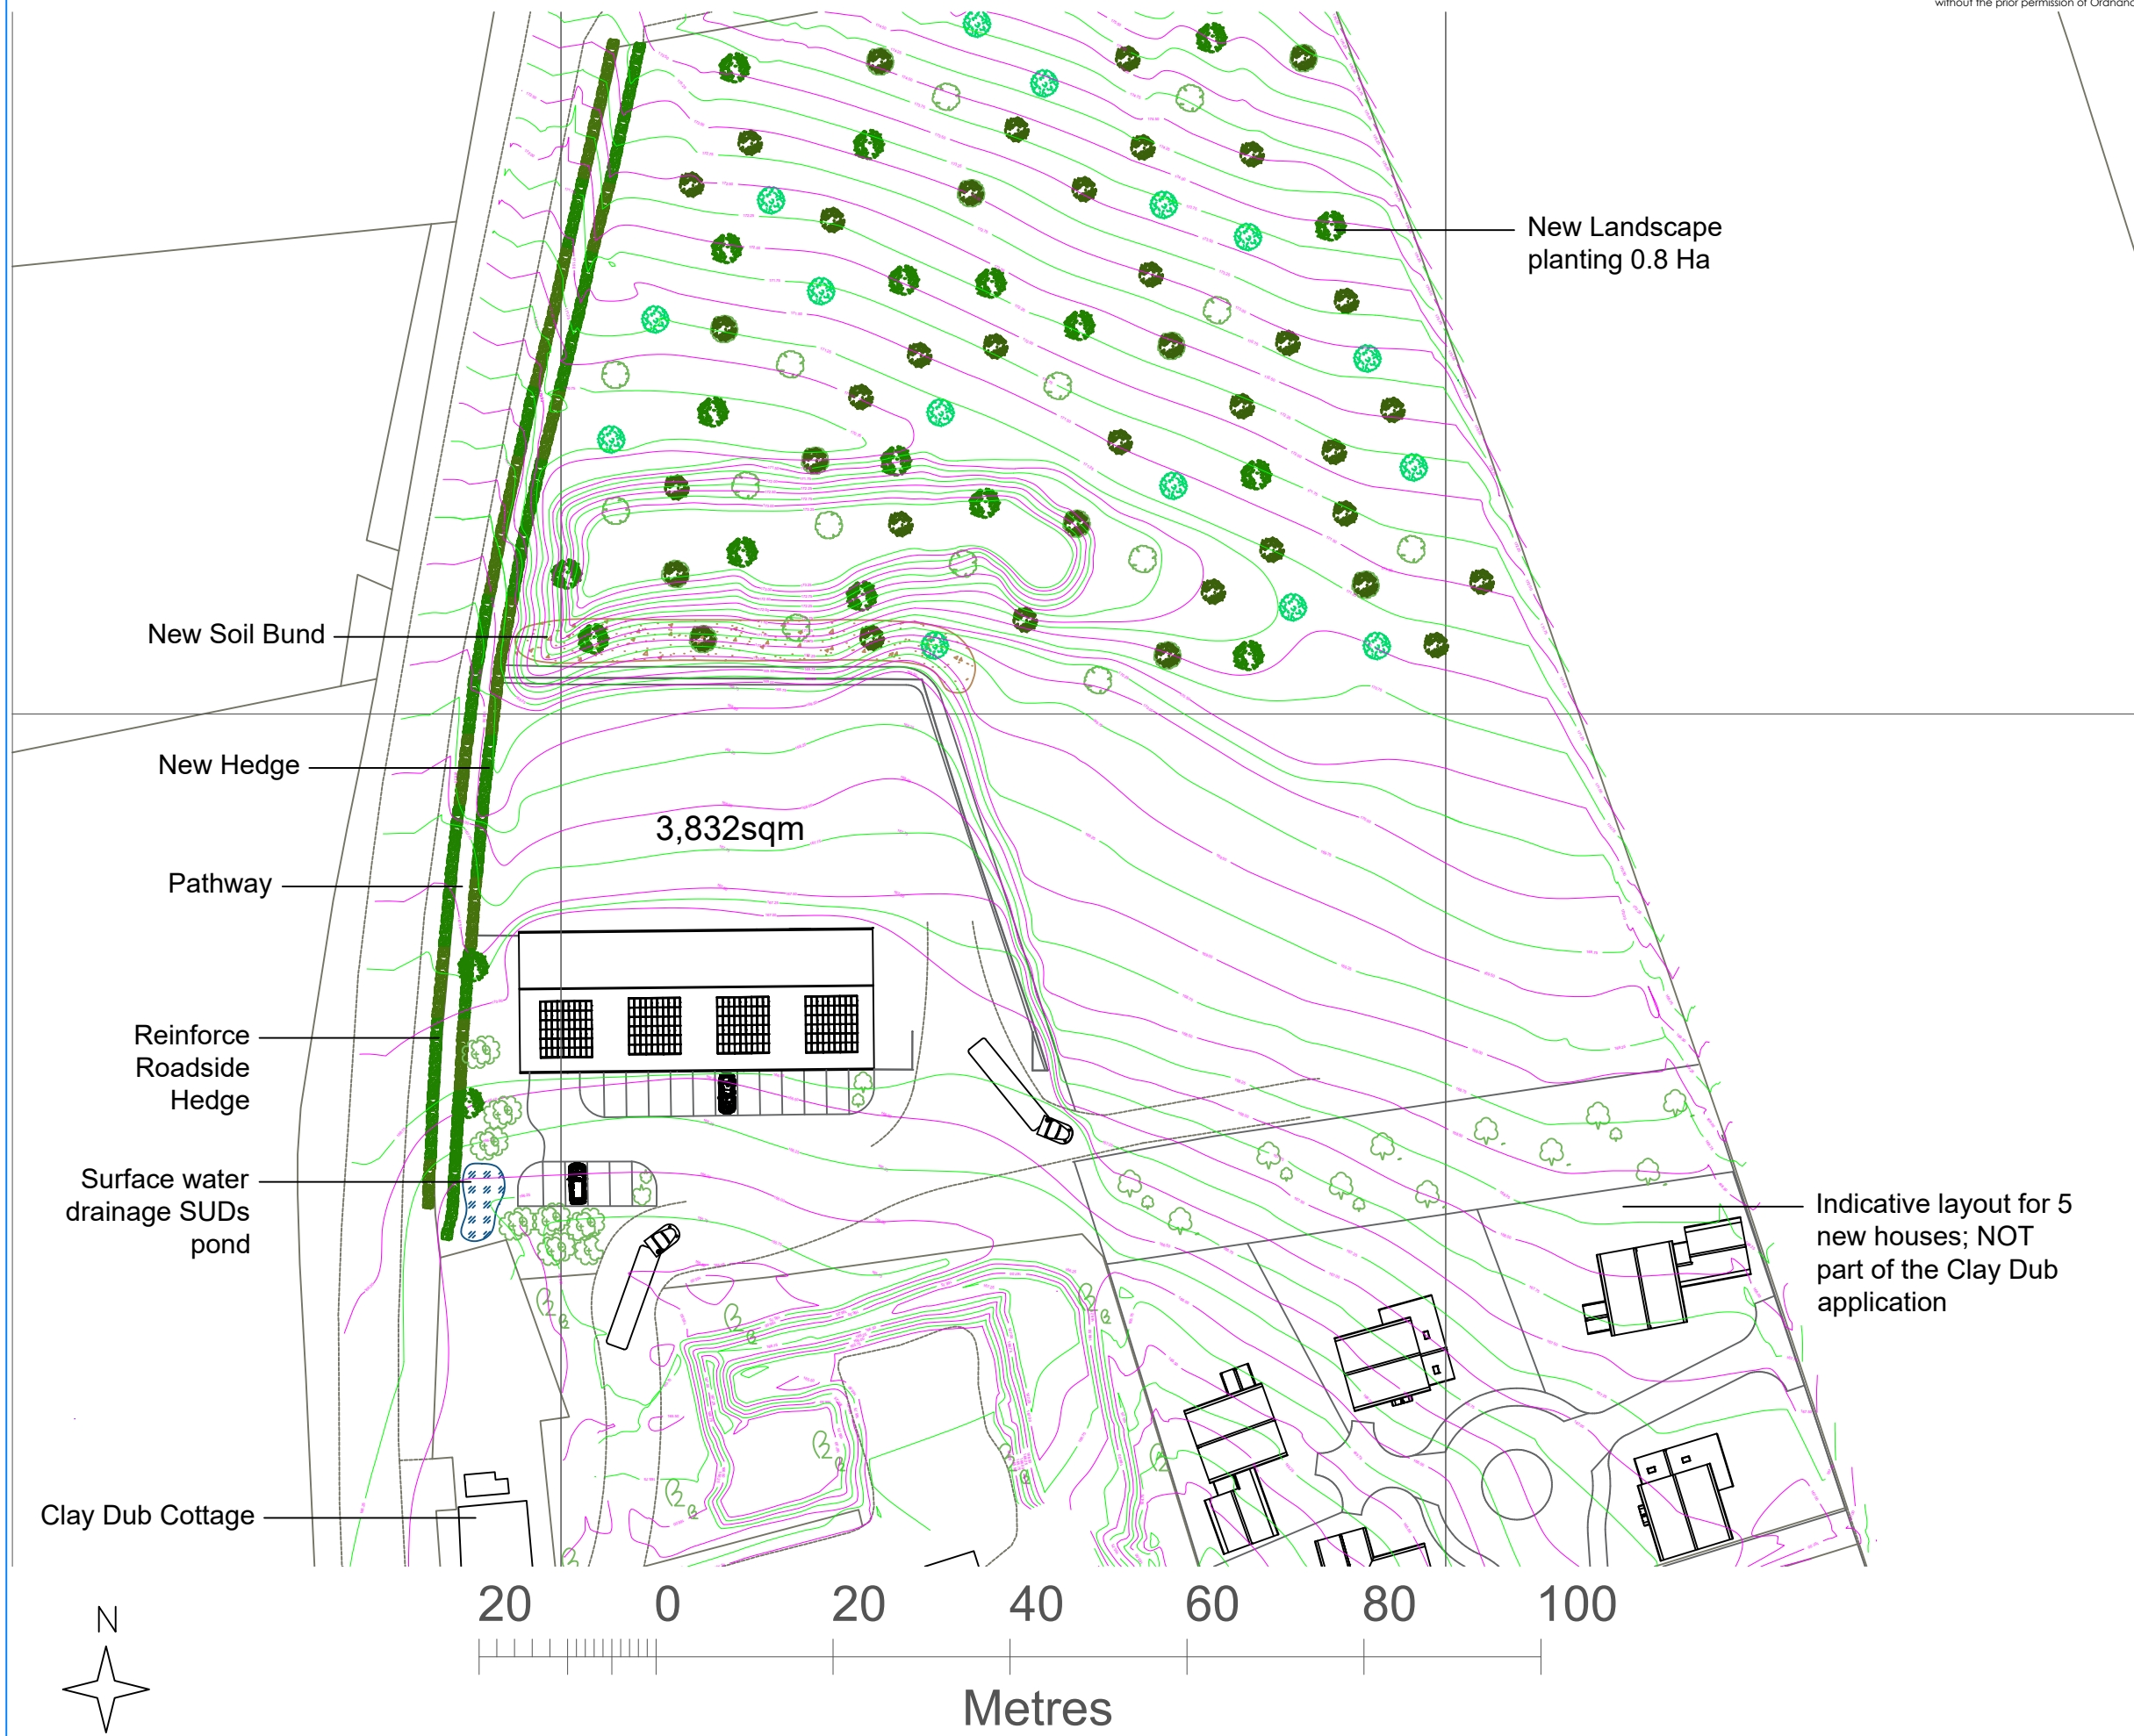

Rev	Date	Note	By	Chk
Status				
Landscaping Topo				
Project				
Clay Dub				
Client				
Clay Dub				
Drawing				
 <p>SMITH & GARRATT HERITAGE · RURAL · PRIVATE CLIENT</p> <p>The Guildhall, Ladykirk, Berwick-upon-Tweed, TD15 1XL Tel: 01289 382 209</p> 				
Drawn by				
Rachel Reeves				
Scale		Date		
1:750 @A3		23 May 2022		
Drawing Number				Rev
MFL34-01				A

Status
Landscaping Topo

Project
Clay Dub

Client
Clay Dub

Drawing



SMITH & GARRATT
 HERITAGE · RURAL · PRIVATE CLIENT

The Guildhall, Ladykirk,
 Berwick-upon-Tweed, TD15 1XL
 Tel: 01289 382 209



Drawn by
Rachel Reeves

Scale
1:750 @A3

Date
23 May 2022

Drawing Number
MFL34-01

Rev
A