


# CH WL - Driveway Wooden / Metal Gates & Stone Pillars

Approx. Drawings Scale = 1:27 (Total Width 14.5cm vs 390cm and Pillar Height 8.5cm vs 230cm)

(Width of Closed Gates inc both Stone Pillars 390cm / Width of Open Gates = 220cm)

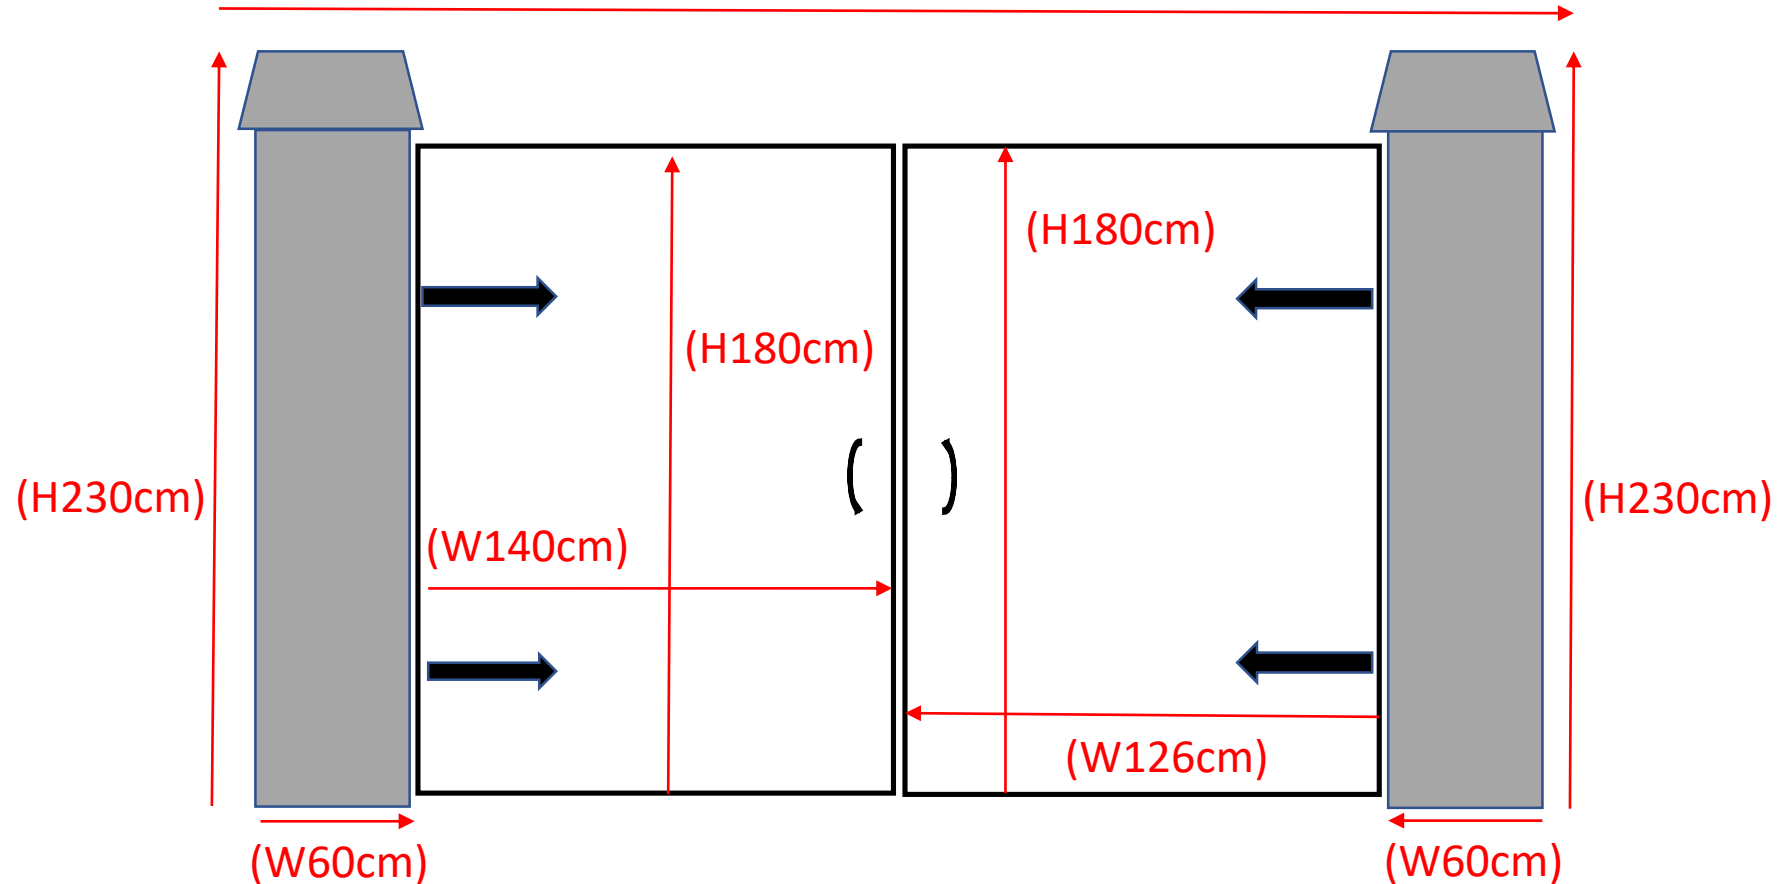

- NOTES** - 8/9 treated & varnished Wooden planks cladding each Metal barred gate (H150cm) underneath
- Closed Gates 18cm inset from front of each Stone Pillar and 7cm above driveway surface
  - Wooden clad Metal gates 20cm Thick; Black false Hinges L40cm and Handles L18cm each