


CH WL – Front Door Wooden / Metal Gates & Stone Pillars

Approx. Drawings Scale = 1:27 (Total Width 14.5cm vs 400cm and Pillar Height 7.3cm vs 200cm)

(Width of Closed Gates inc both Stone Pillars 400cm / Width of Open Gates = 250cm)

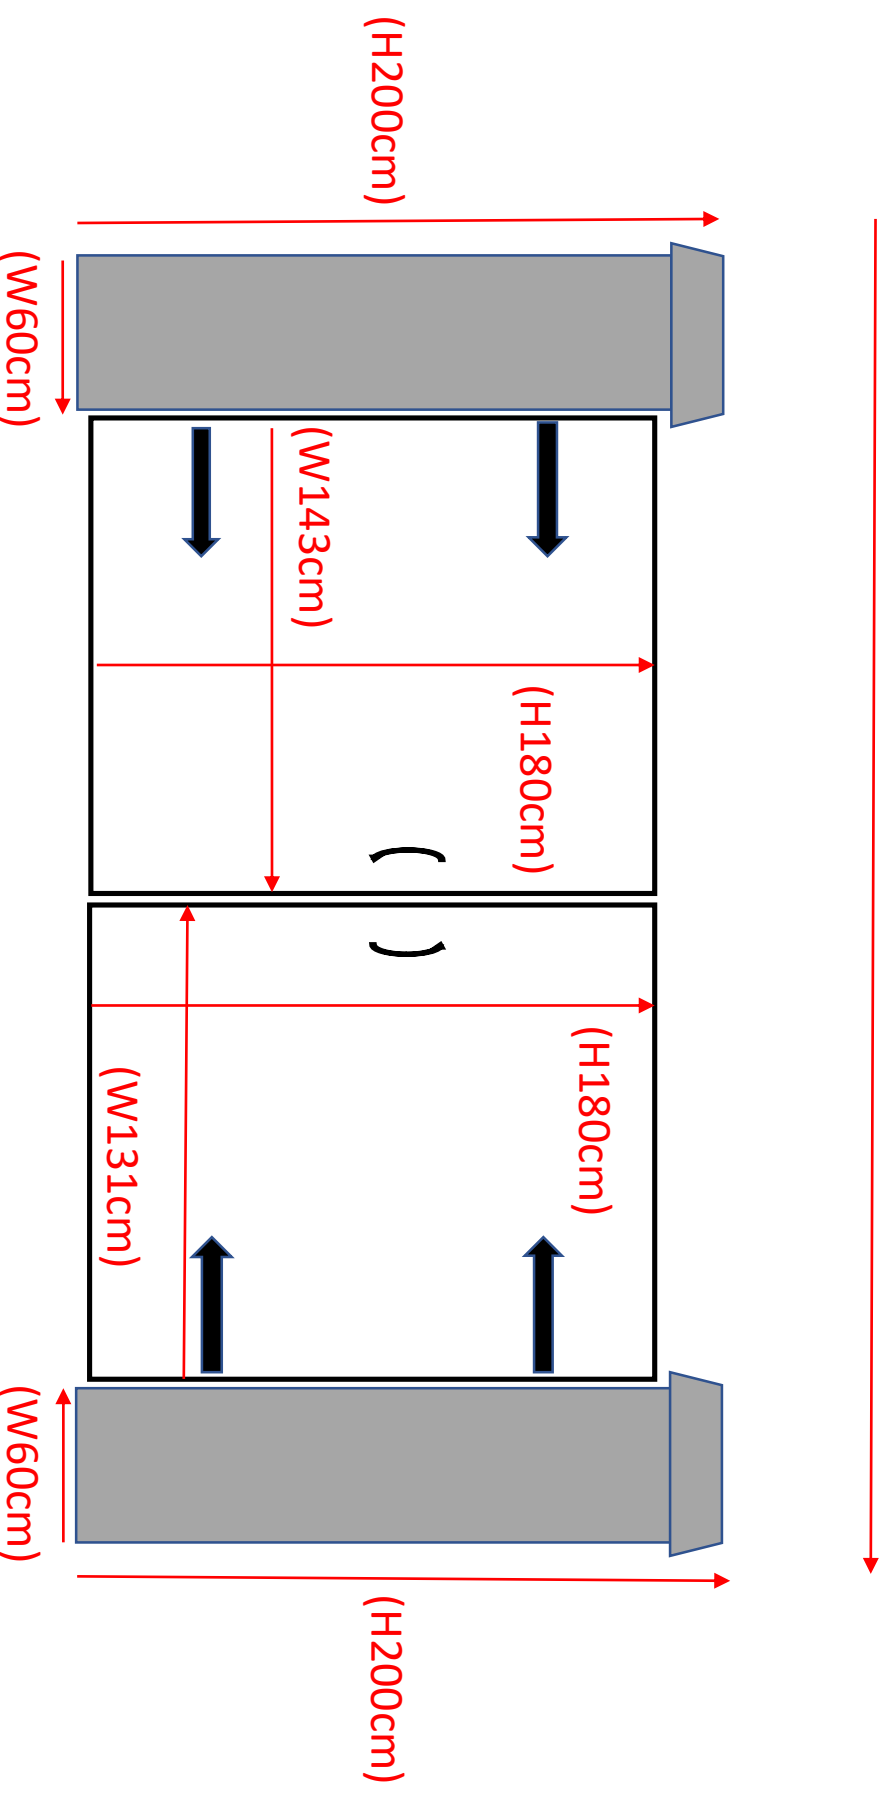

NOTES - 8/9 treated & varnished Wooden planks cladding each Metal barred gate (H150cm) underneath

- Closed Gates 18cm inset from front of each Stone Pillar and 3cm above driveway surface
- Wooden cladded Metal gates 20cm Thick; Black false Hinges L40cm and Handles L18cm each