


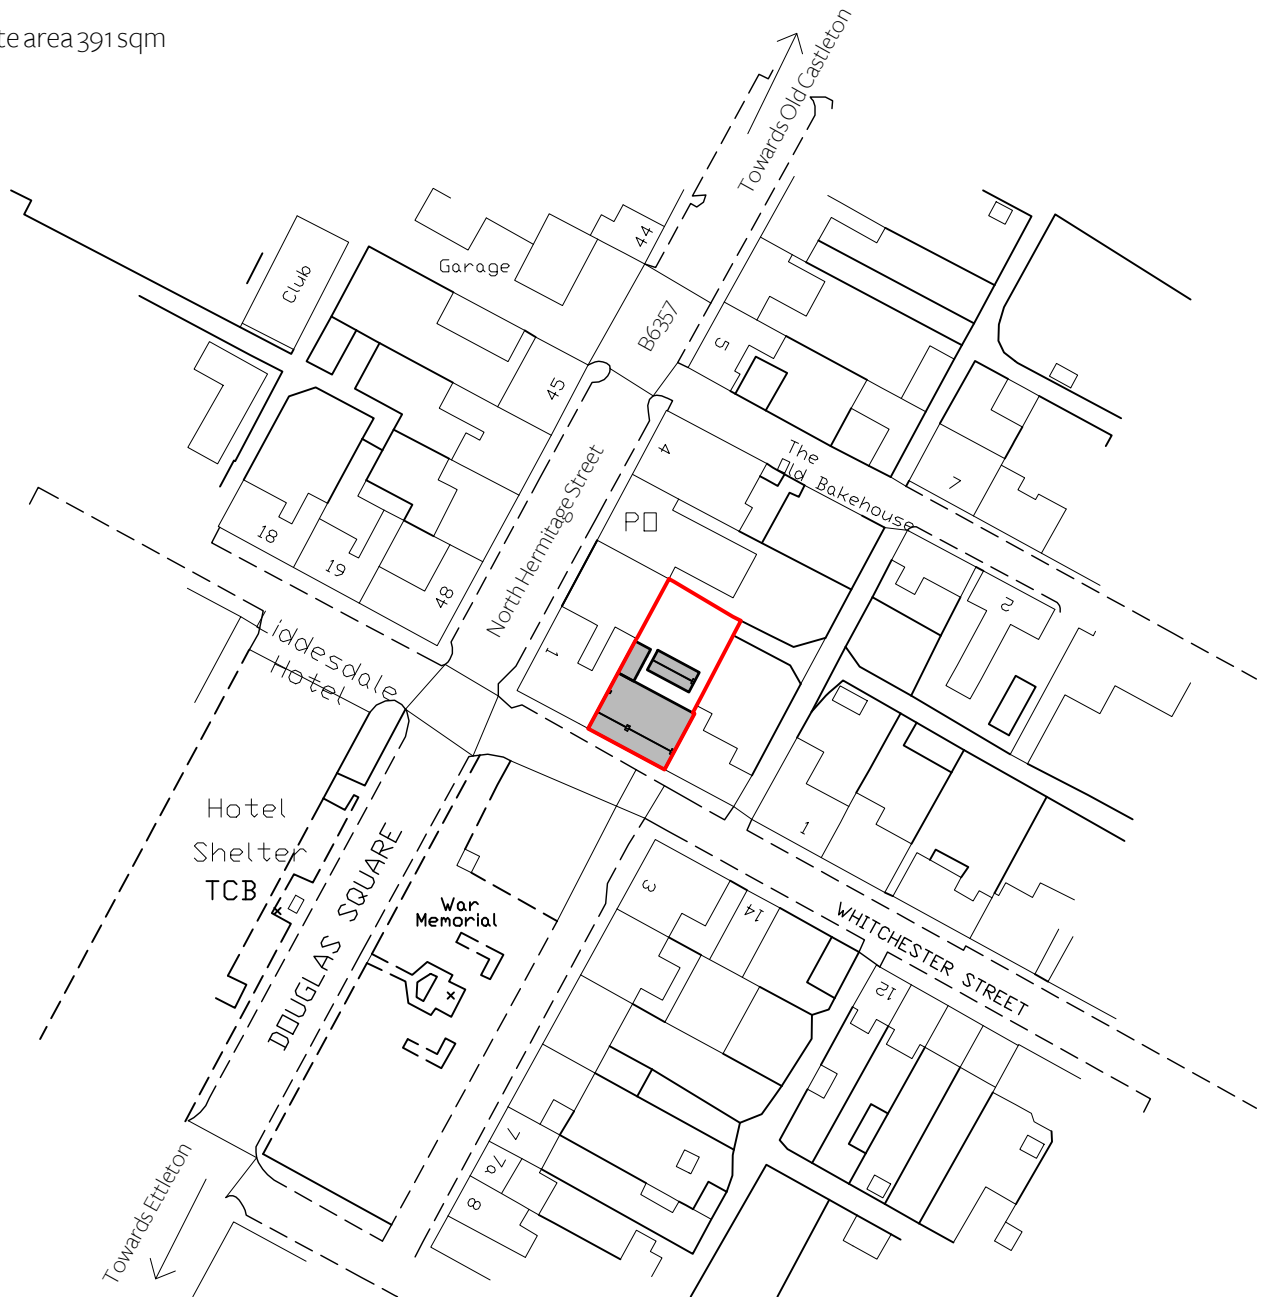


Site area 391 sqm



Ordnance Survey (c) Crown Copyright 2022. All rights reserved. Licence number 100022432

Easting 348378
Northing 587599

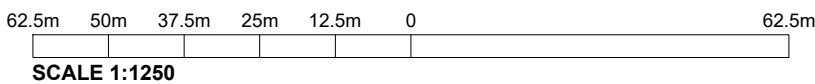

client: Mr Alistair Hodgson	project: Scott House, Newcastleon TD9 0QA	title: Location Plan
status: Planning	scale: 1:1250 @ A4	no.: 10252-PL-001
date: Sept 2022	drawn: SW	rev:

This generation of drawings is for the stated purpose only and should not be used for any other purpose without the originators consent. Do not scale from this drawing.

BERWICK	9 West Street	Berwick	TD15 1AS	01289 541 173
DALKEITH	98 High Street	Dalkeith	EH22 1HZ	0131 663 9735
GALASHIELS	1 Wilderhaugh	Galashiels	TD1 1QJ	01896 753077