



Revision:    Description:    Date:

**ROBERT ANDREW SLANEY**    Architectural Technology  
 48(3F2)  
 Bruntsfield Gardens  
 Edinburgh  
 EH10 4DZ  
 T: 07894 758 061  
 E: robertandrewslaney@gmail.com

Project:

**Gary & Emma Neale**  
 Attic Conversion  
 11 Tweed Avenue  
 Peebles  
 EH45 8AS

Drawing Title:


**Site Location Plan**

Drawing Number:    Revision:

**RAS163 PA00**

Scale:    Sheet Size:  
 1:500    A3

Date:    Drawn By:  
 May 2022    RS

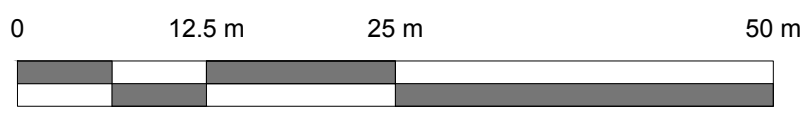

SCALE: 1:500