


Disclaimer:
This generation of drawings is for the stated purpose only and should not be used for any other purpose without the originators consent. Do not scale from this drawing.

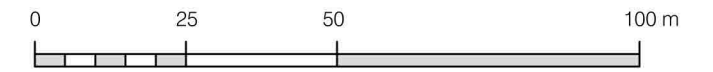

scalebar
1:1250



- Site boundary - 3082 m²

22/01416/PPP
07.02.2023

**Scottish Borders Council
Town And Country
Planning (Scotland) Act
1997**

REFUSED

**subject to the
requirements of the
associated Decision
Notice**

CAMERONS
STRACHAN
YUILL
ARCHITECTS

client: Mr & Mrs A Douglas-Home

project: 1 Kelso Road, Coldstream

title: Location Plan

status: PPP application drawn: AS

scale: 1:1250 @ A3 date: 30/08/2022

number: 10148_1_1 rev: -



BERWICK	9 West Street	TD15 1AS	01289 541 173
DALKEITH	98 High Street	EH22 1HZ	0131 663 9735
GALASHIELS	1 Wilderhaugh	TD1 1QJ	01896 753077