
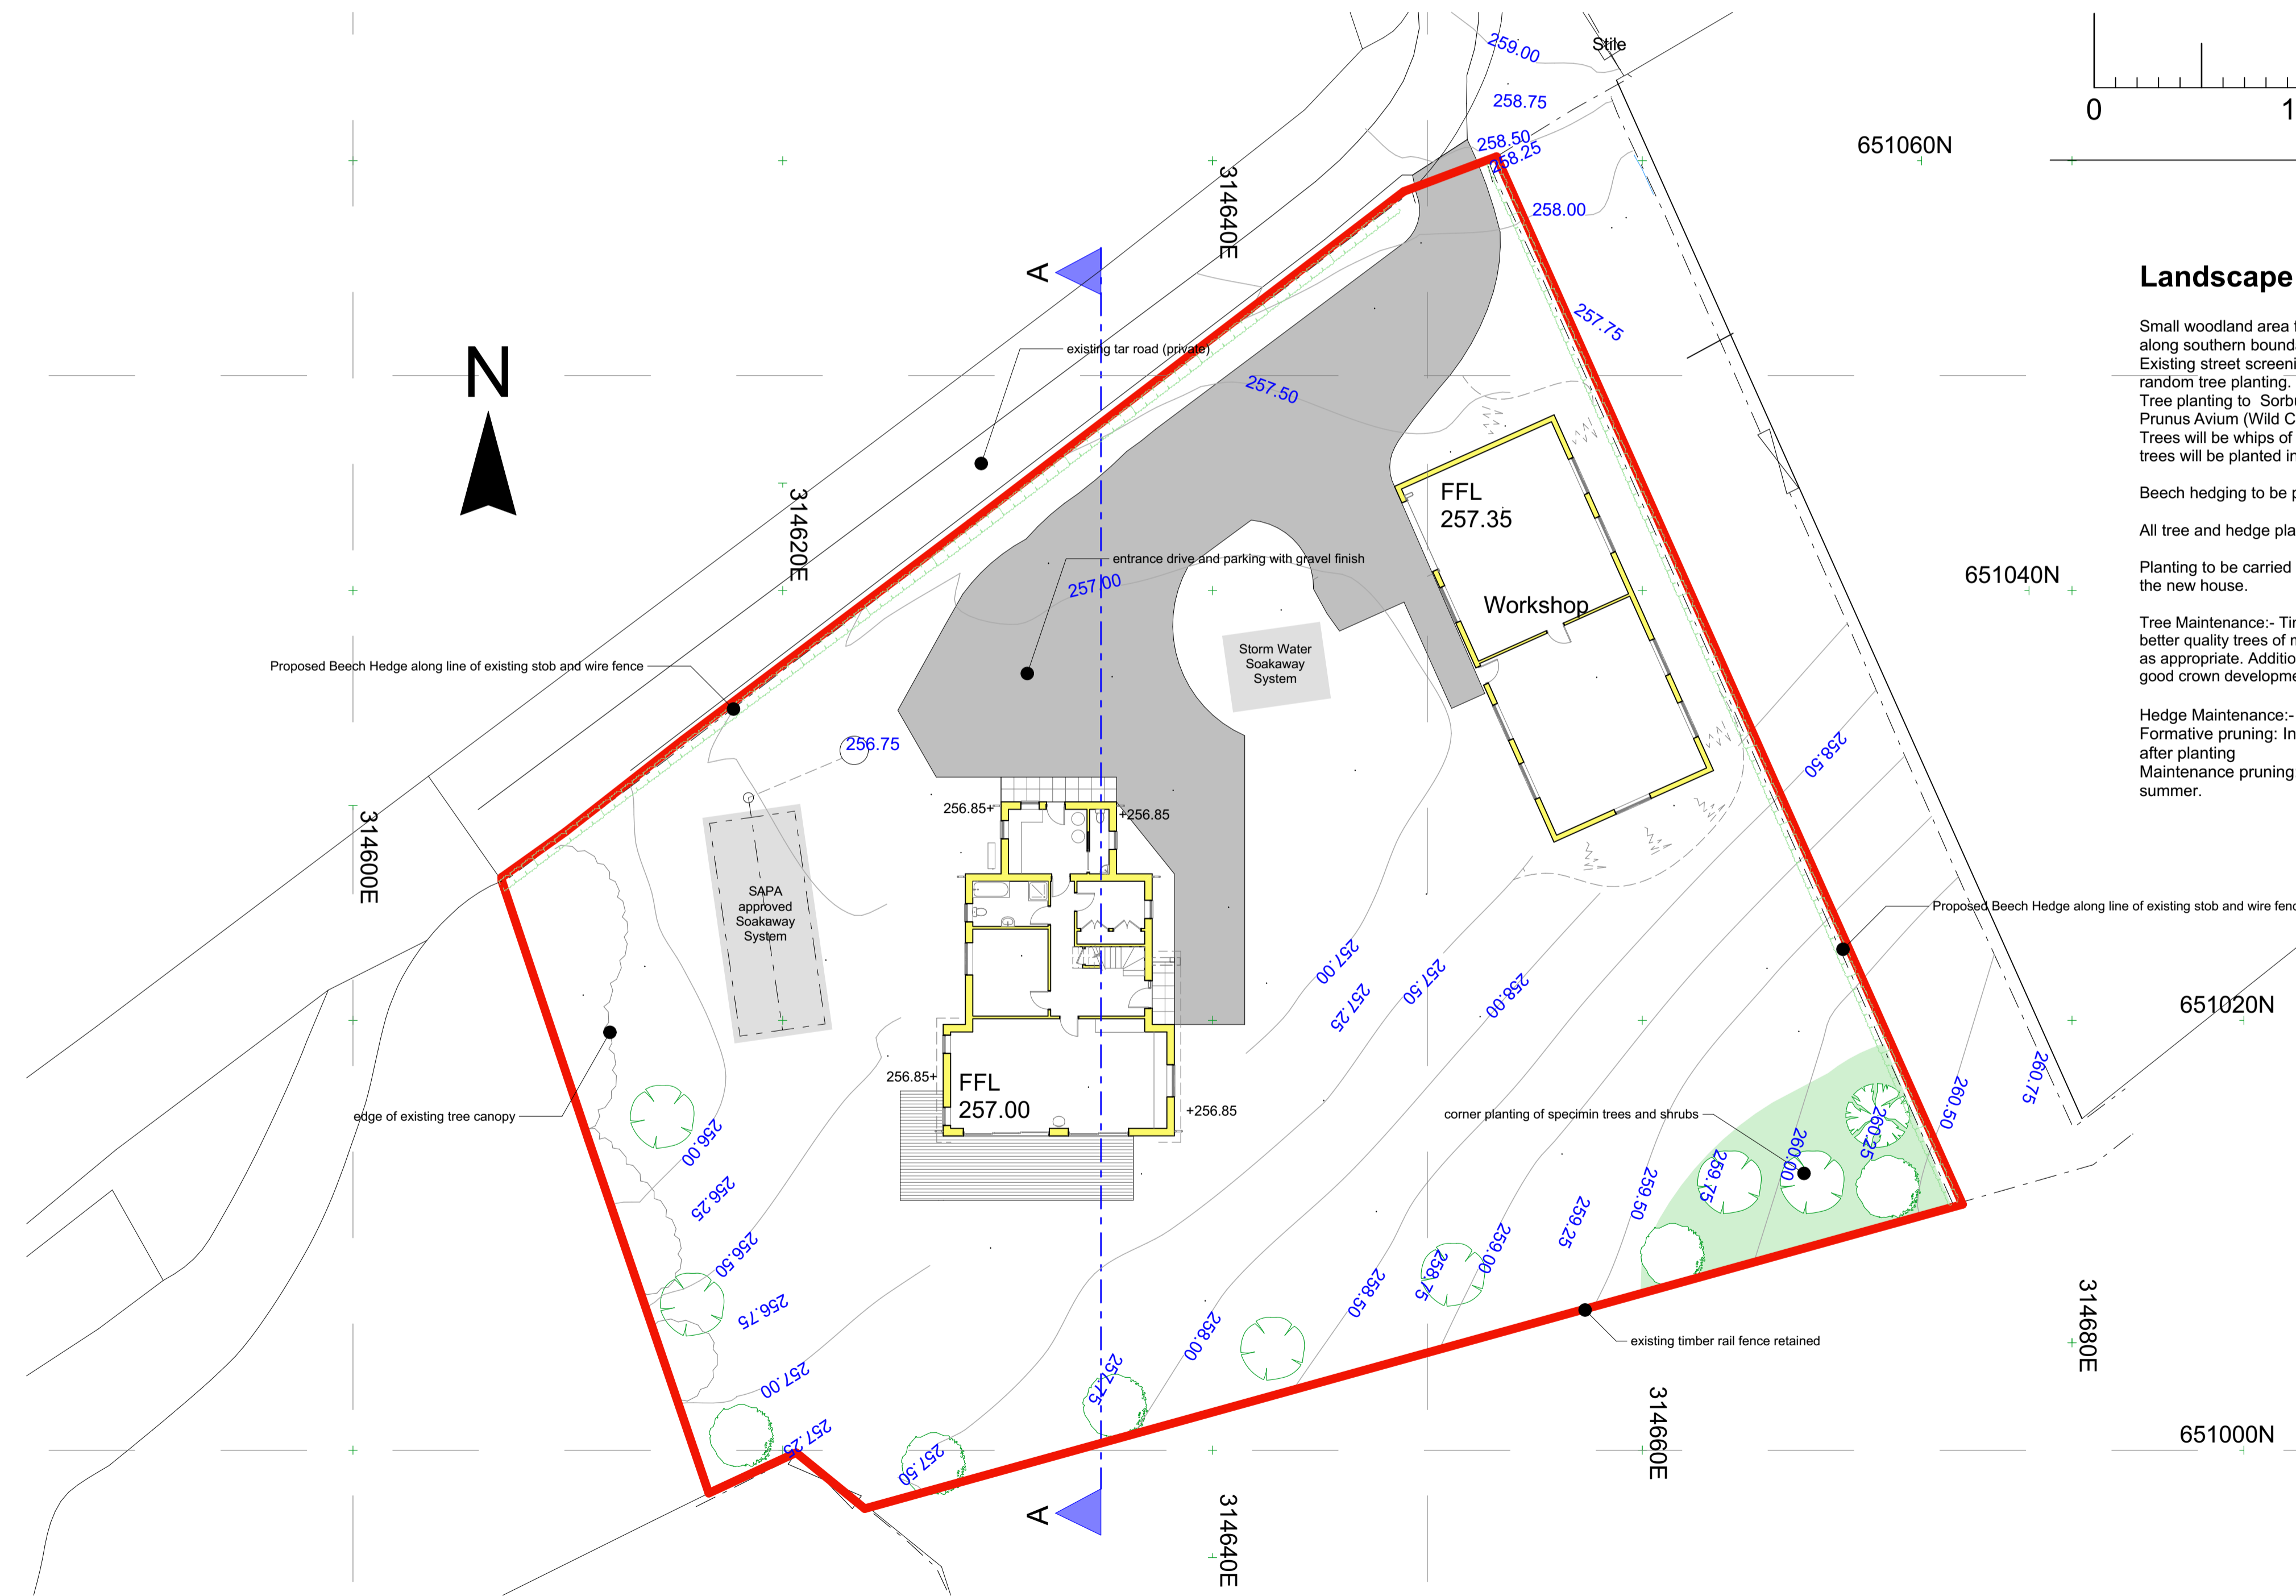
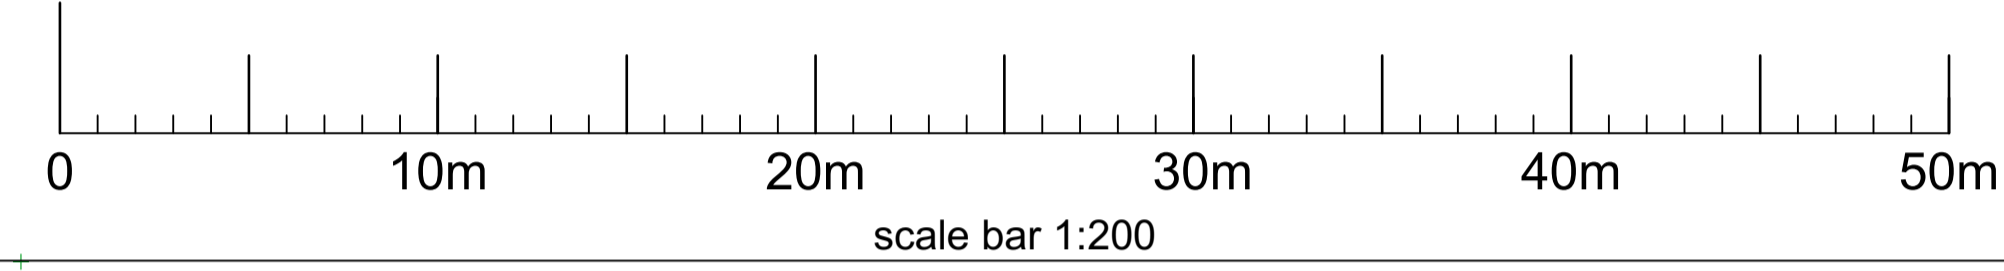


Section A-A

1:100

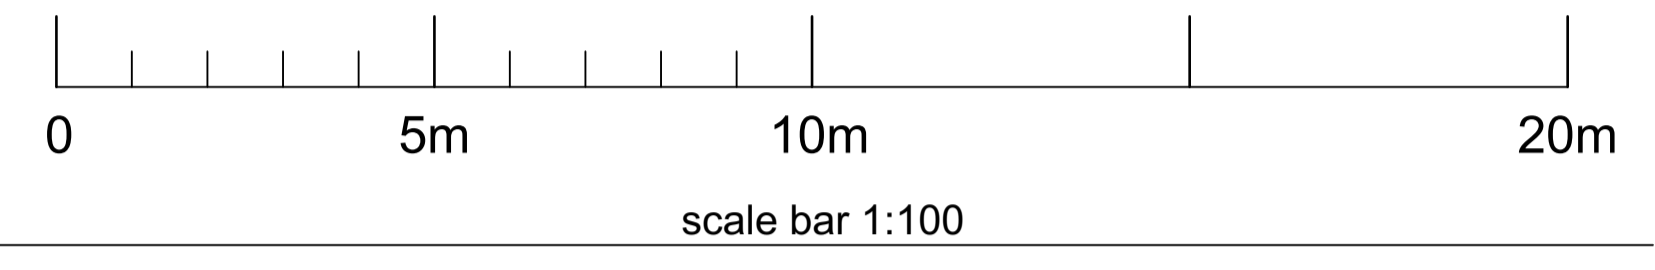

Block Plan

1:200

Landscape Note

Small woodland area formed to south east corner with random tree planting along southern boundary
 Existing street screening along west boundary to be supplemented with a random tree planting.
 Tree planting to Sorbus Aucuparia (Rowan), Corylus Avellana (Hazel) and Prunus Avium (Wild Cherry)
 Trees will be whips of 0.9-1.2m and protected by growth tubes. At least 5 trees will be planted in each area.


Beech hedging to be planted along the east and northern boundary

All tree and hedge planting will be between November and March.

Planting to be carried out no later than 6 months after the occupation of the new house.

Tree Maintenance:- Timely cleaning and thinning operations to favouring better quality trees of medium term potential and promoting species diversity, as appropriate. Additional space is needed to providing adequate space for good crown development and diameter growth.

Hedge Maintenance:-
 Formative pruning: In the spring after planting and for the first two years after planting
 Maintenance pruning: Once established trim regularly in August. Late summer.

date		revision
 SCANDINAVIAN HOMES www.fjordshus.com		
HUNTER ARCHITECTURE 3 Haypark Loan Stow Galashiels TD1 2SF T :01578730510 E :hamish@hunter.co.uk www.hunter.co.uk		
Project Name		
New House		
East of Castlelaw West Linton		
Client Name		
Erlend and Karen Milne		
Drawing Name		
Block Plan and Site Section		
Drawing Status		
Drawing Scale		
1:200, 1:10, 1:100		
Layout ID	Status	Revision
1344_PL_02		