




Keith Renton  
architect



tel: 01361 810 271  
email: info@keithrentonarchitect.co.uk  
web: www.keithrentonarchitect.co.uk

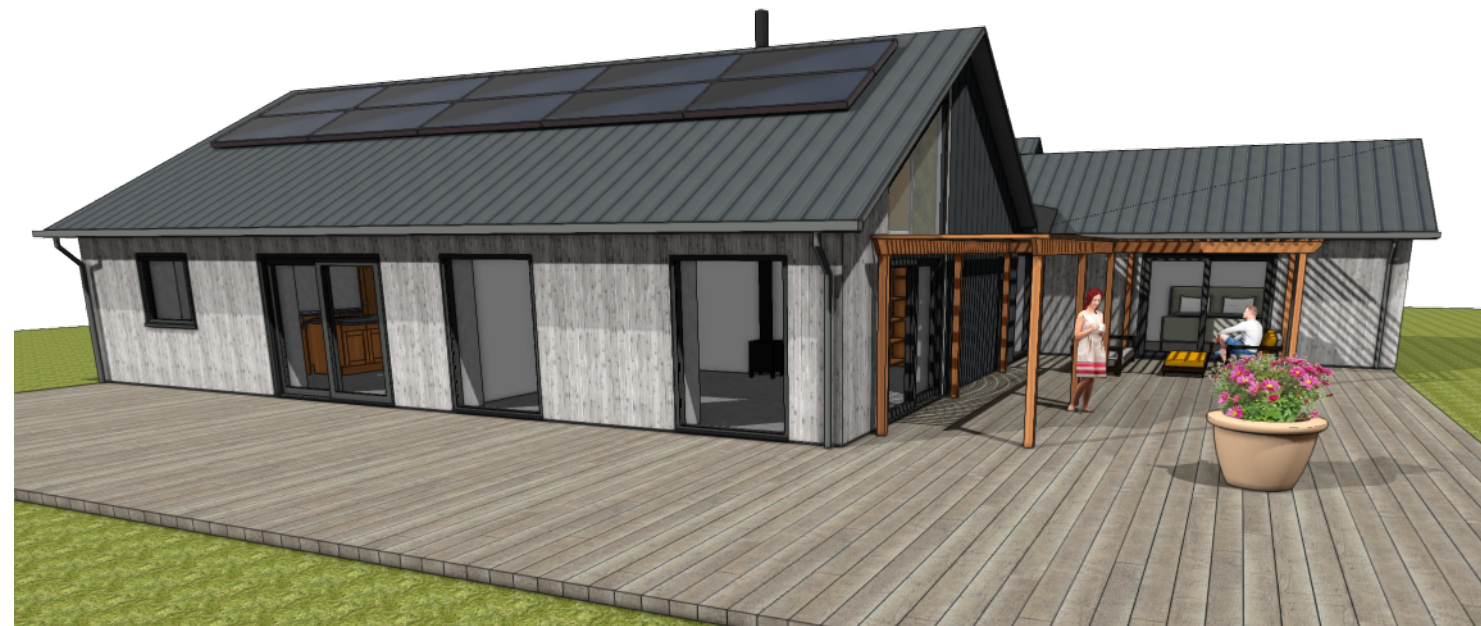

Drawing Title: 3D VIEWS  
Job Title: Proposed New House, Plot at Headshaw, Ashkirk, Selkirk, TD7 4NT  
Client: Nancy Hunter  
Drawing Number: 873P- 06  
Drawing Scale: NTS  
Drawing Date: 05/12/2022  
Draw By: KR  
Drawing Size: A3  
Amendments:  
A 13/12/2022 Garage now included