


Scottish Borders Council
Town And Country
Planning (Scotland) Act
1997

REFUSED


subject to the
requirements of the
associated Decision
Notice

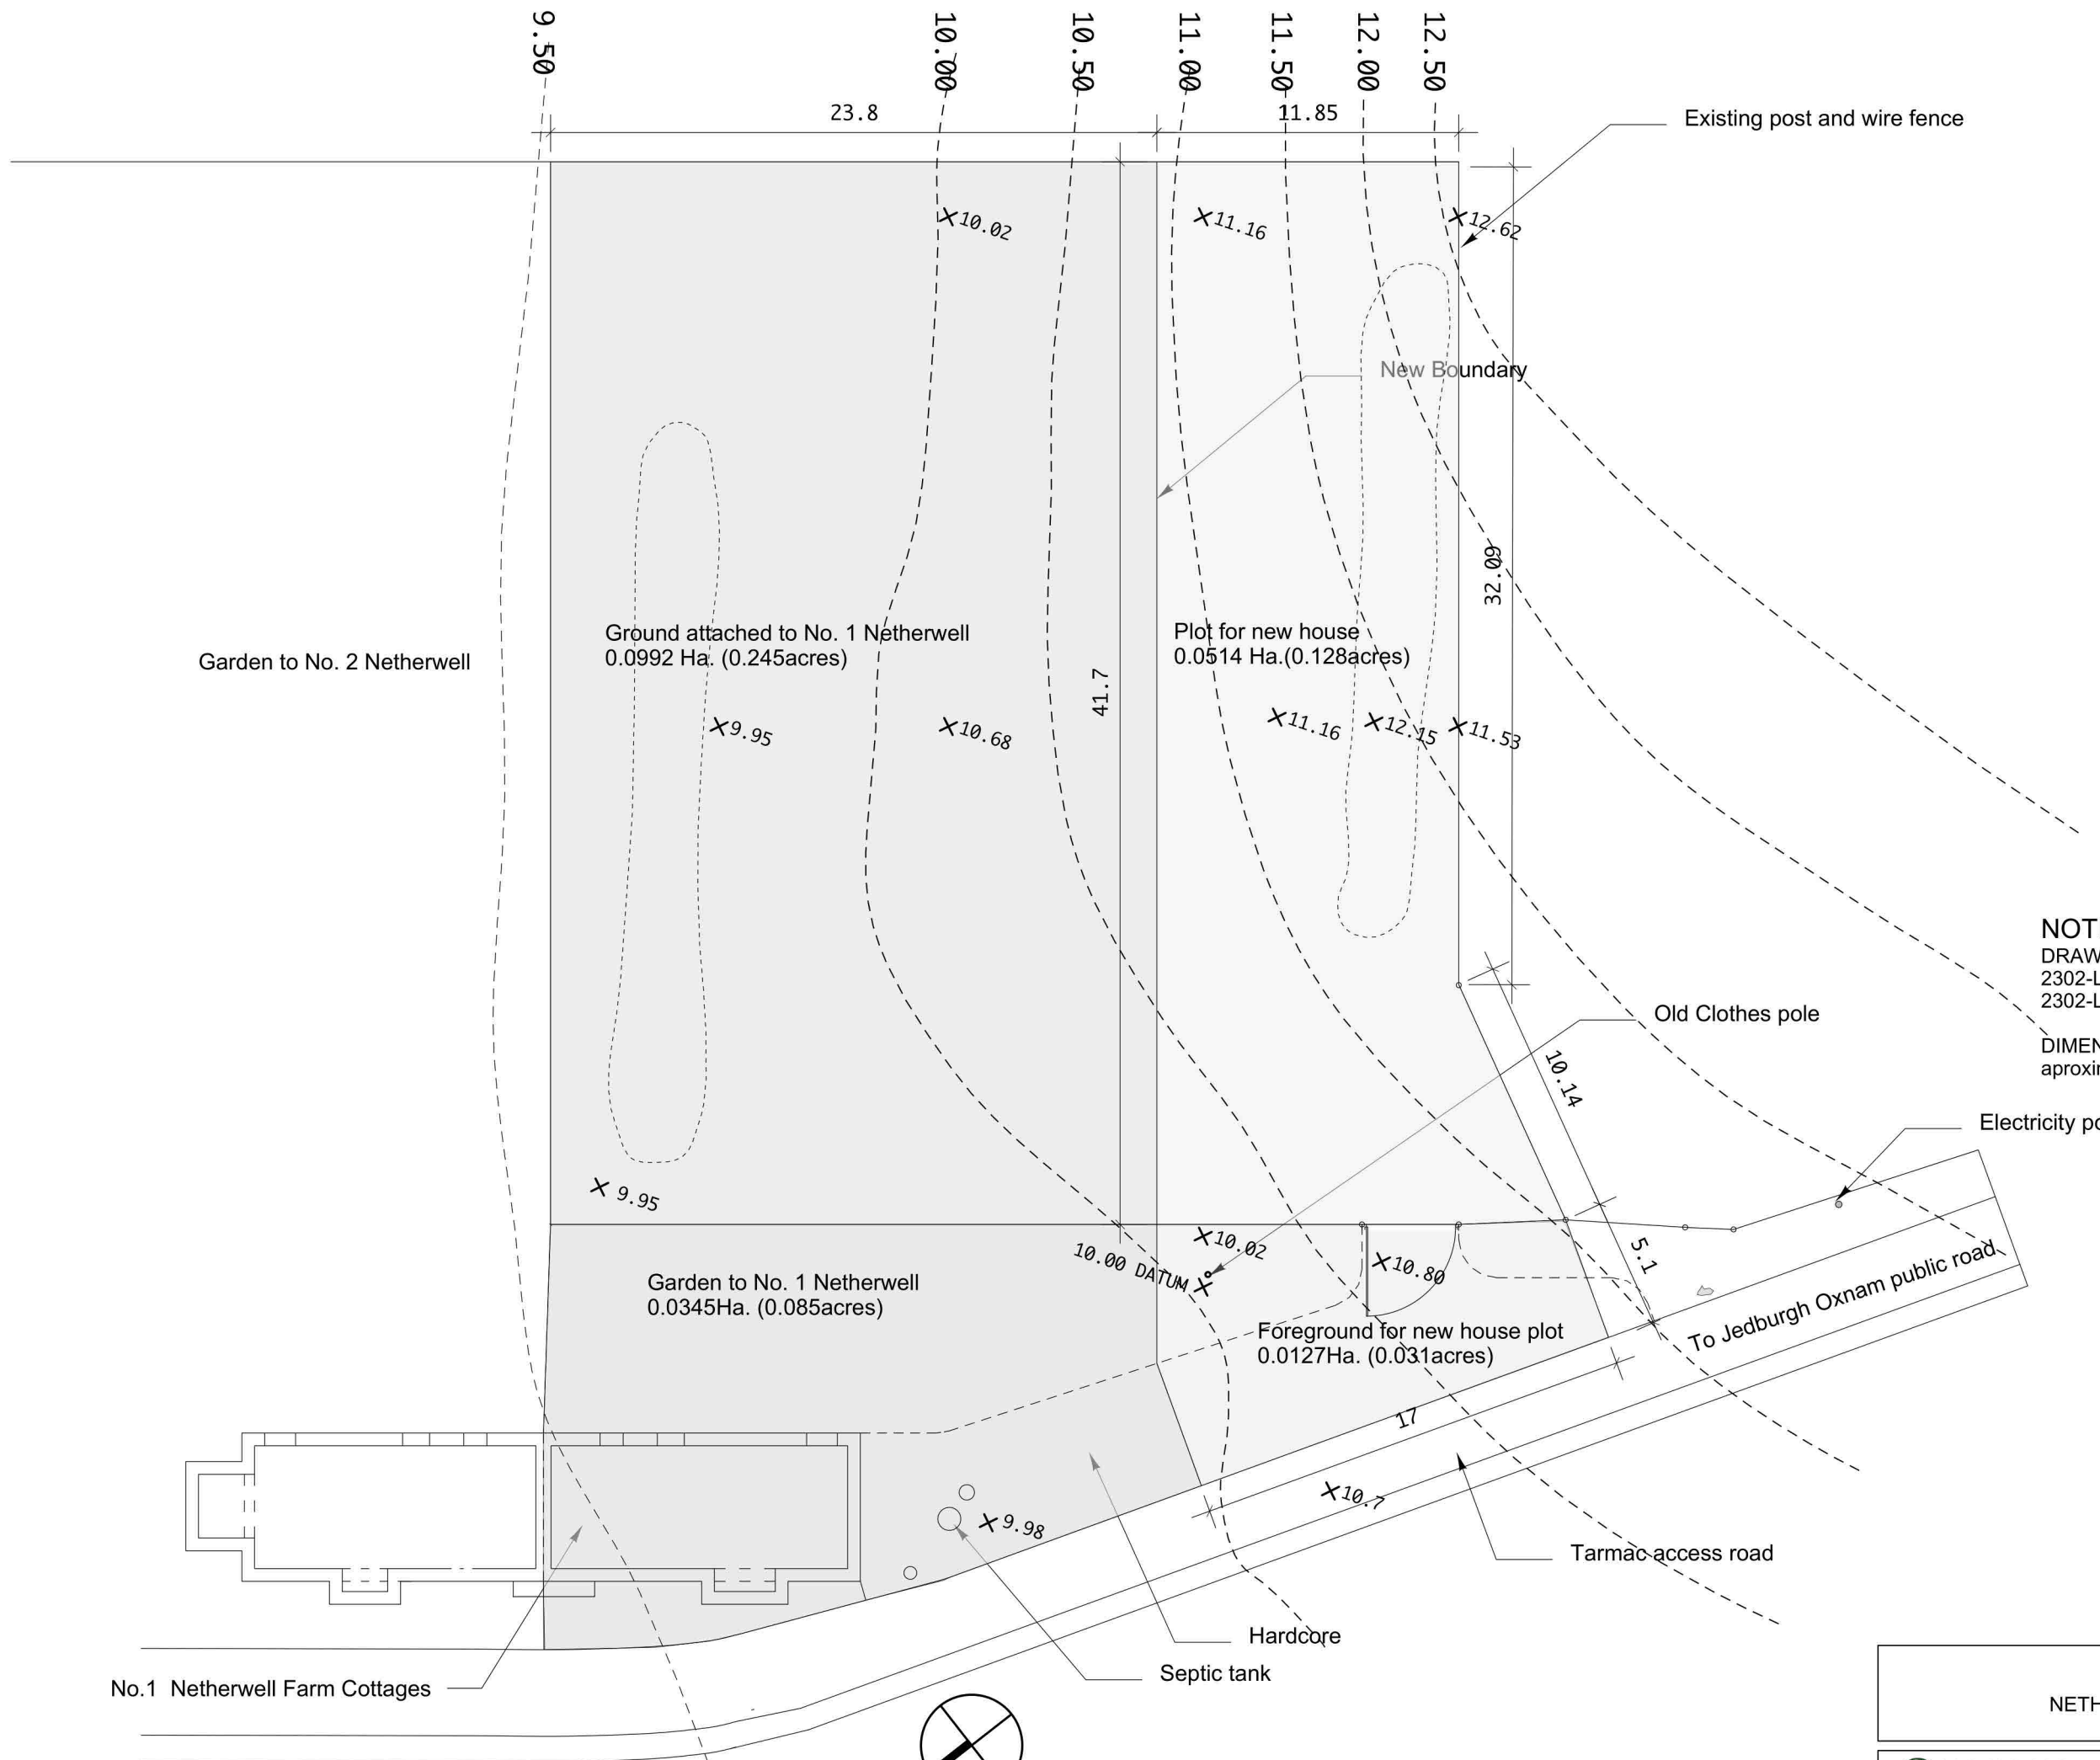

NOTES
DRAWING - to be read with drawings
2302-L01 Location Plan
2302-L04- Plans section and elevations
DIMENSIONS all in metres. Lengths are
approximate only

PLANNING

NEW HOUSE
NETHERWELLS: OXNAM

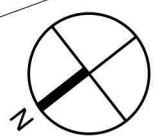

Quercus
Sunnyside Studio
Heriot, Midlothian
Scotland EH38 5YE
Tel. 01875 835220
Mob. 07941 757382
Email peter@quercus.scot

Scale 1:250 Feb 2023 PC
SITE SURVEY PLAN
2302-L02revA